



FILENAME: G:\Work\125804 Bishop Tonnos Elevator Addition\WORK\125804-BT-A4 RCP and Schedules.dwg
REVISED: Jun 30, 2026 -- 3:22pm

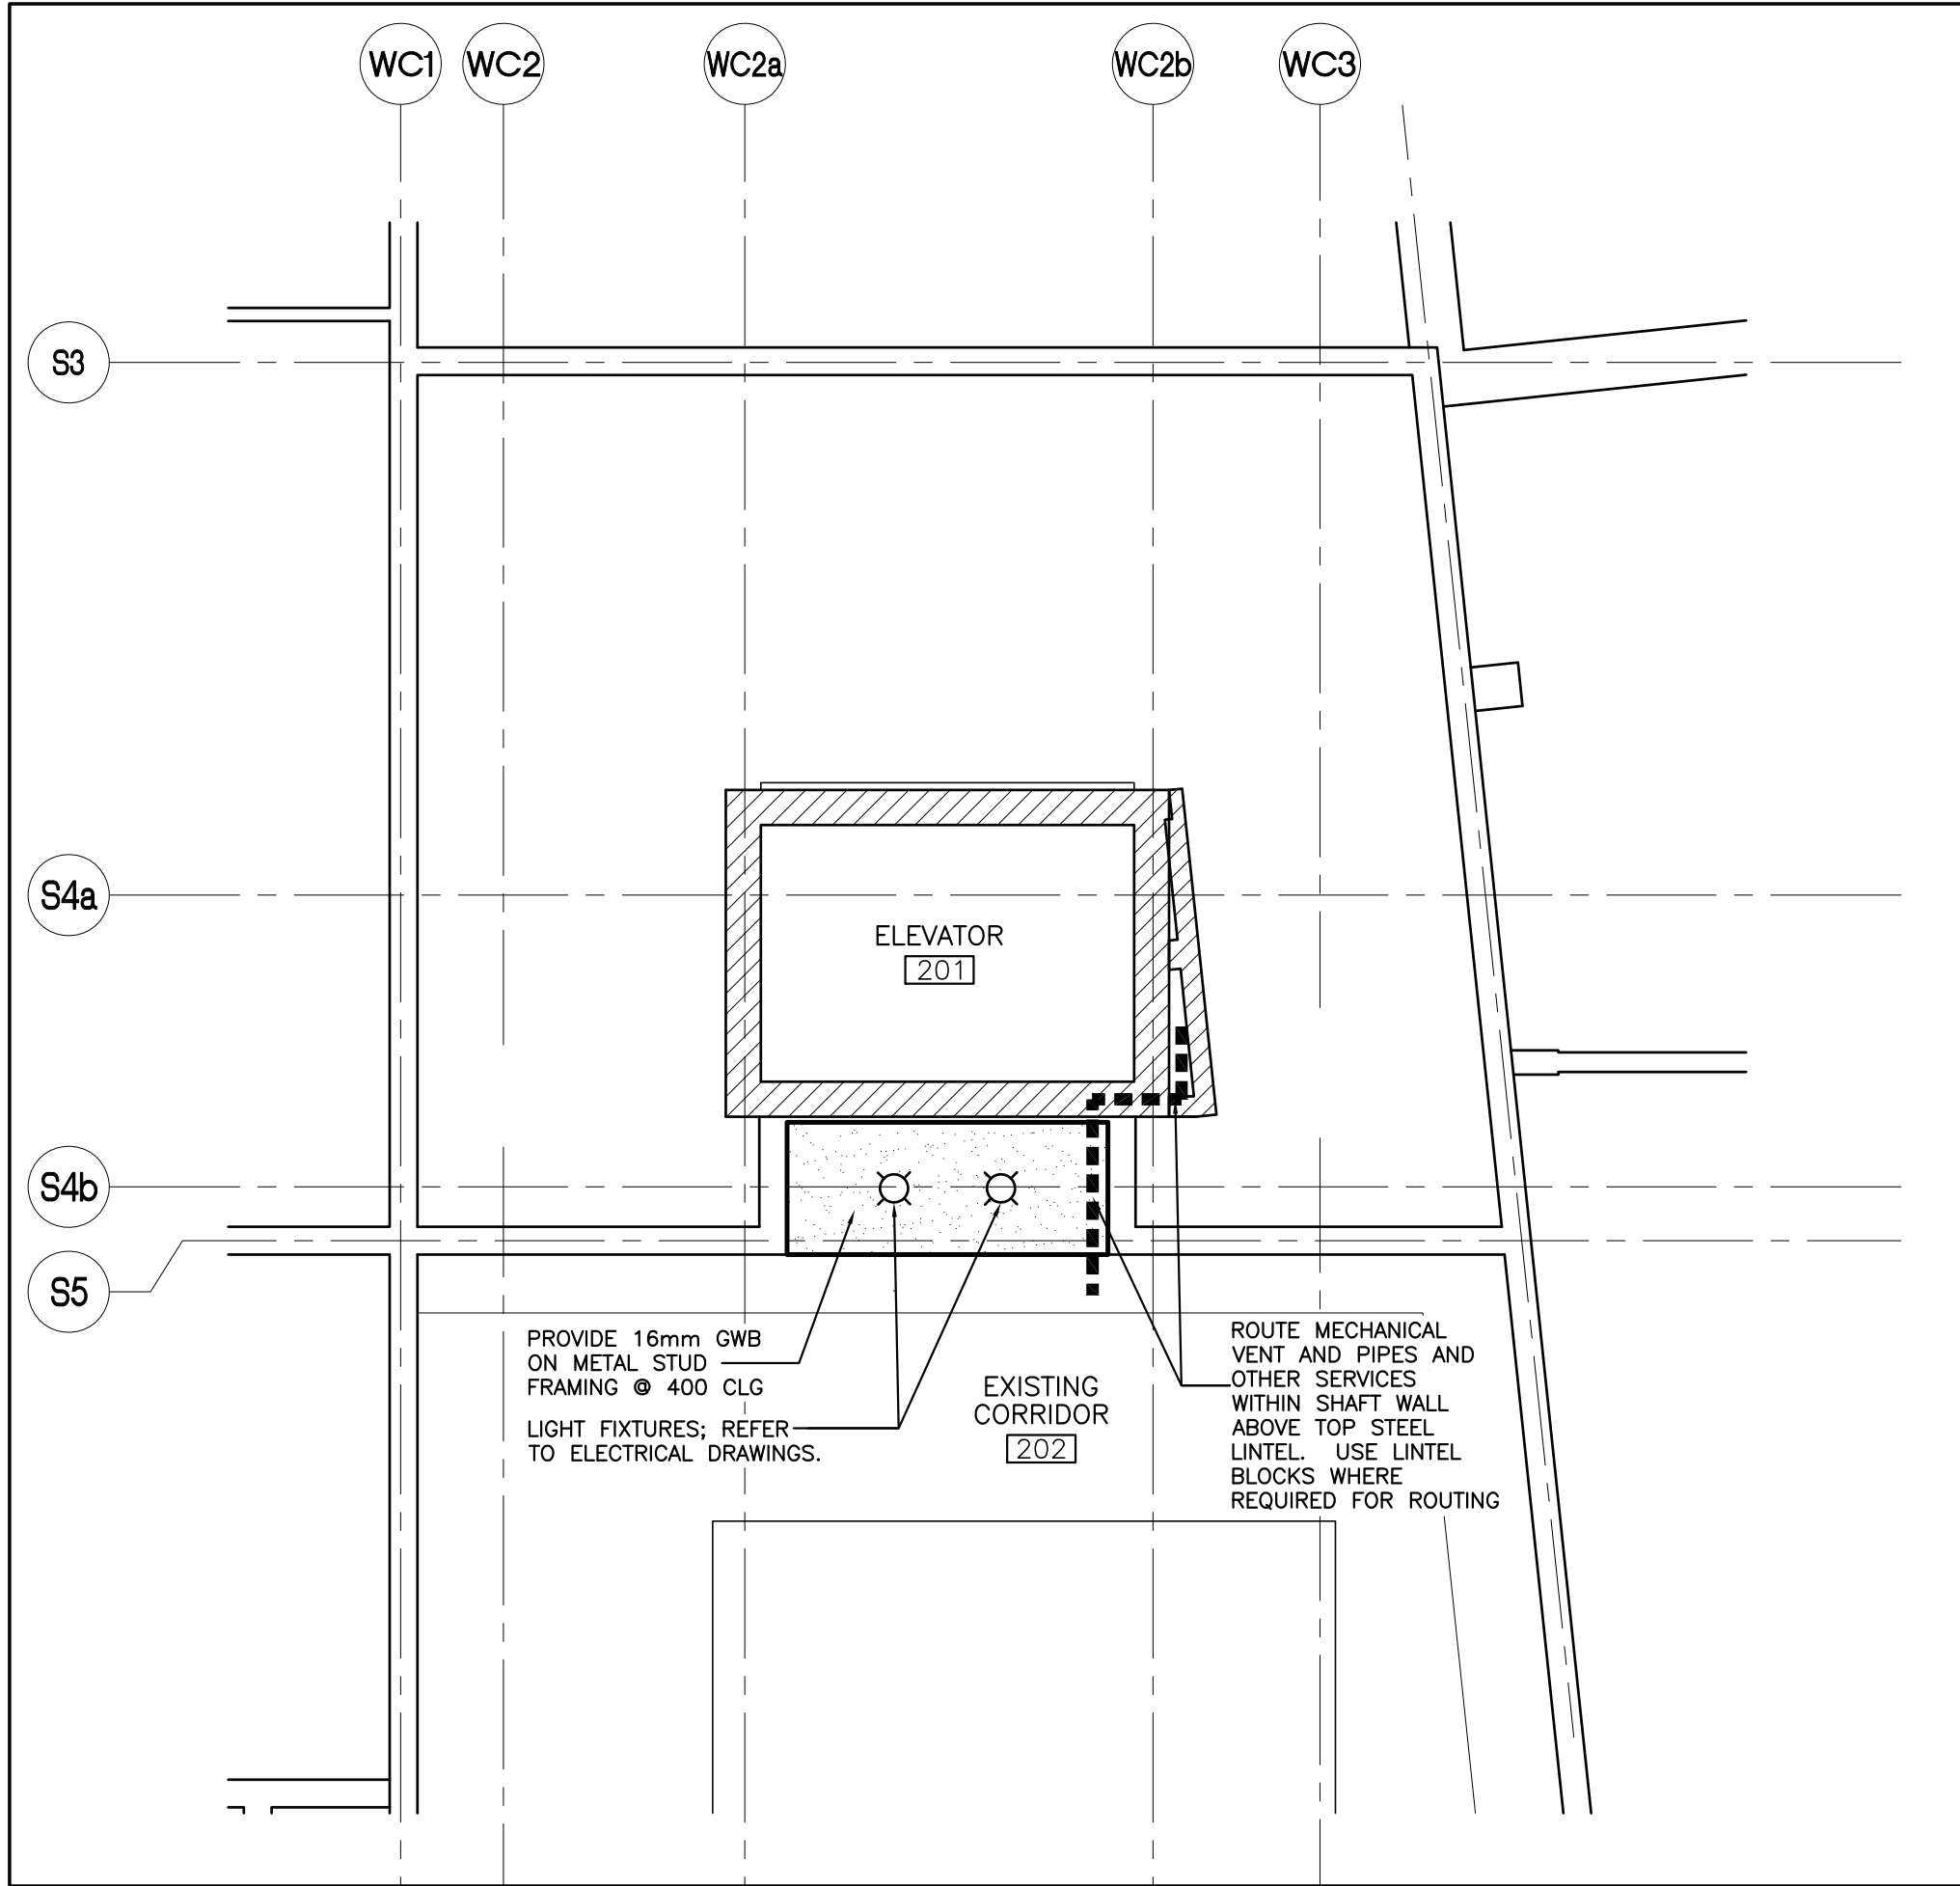

SECOND FLOOR - RCP
SCALE 1:50 1 A3

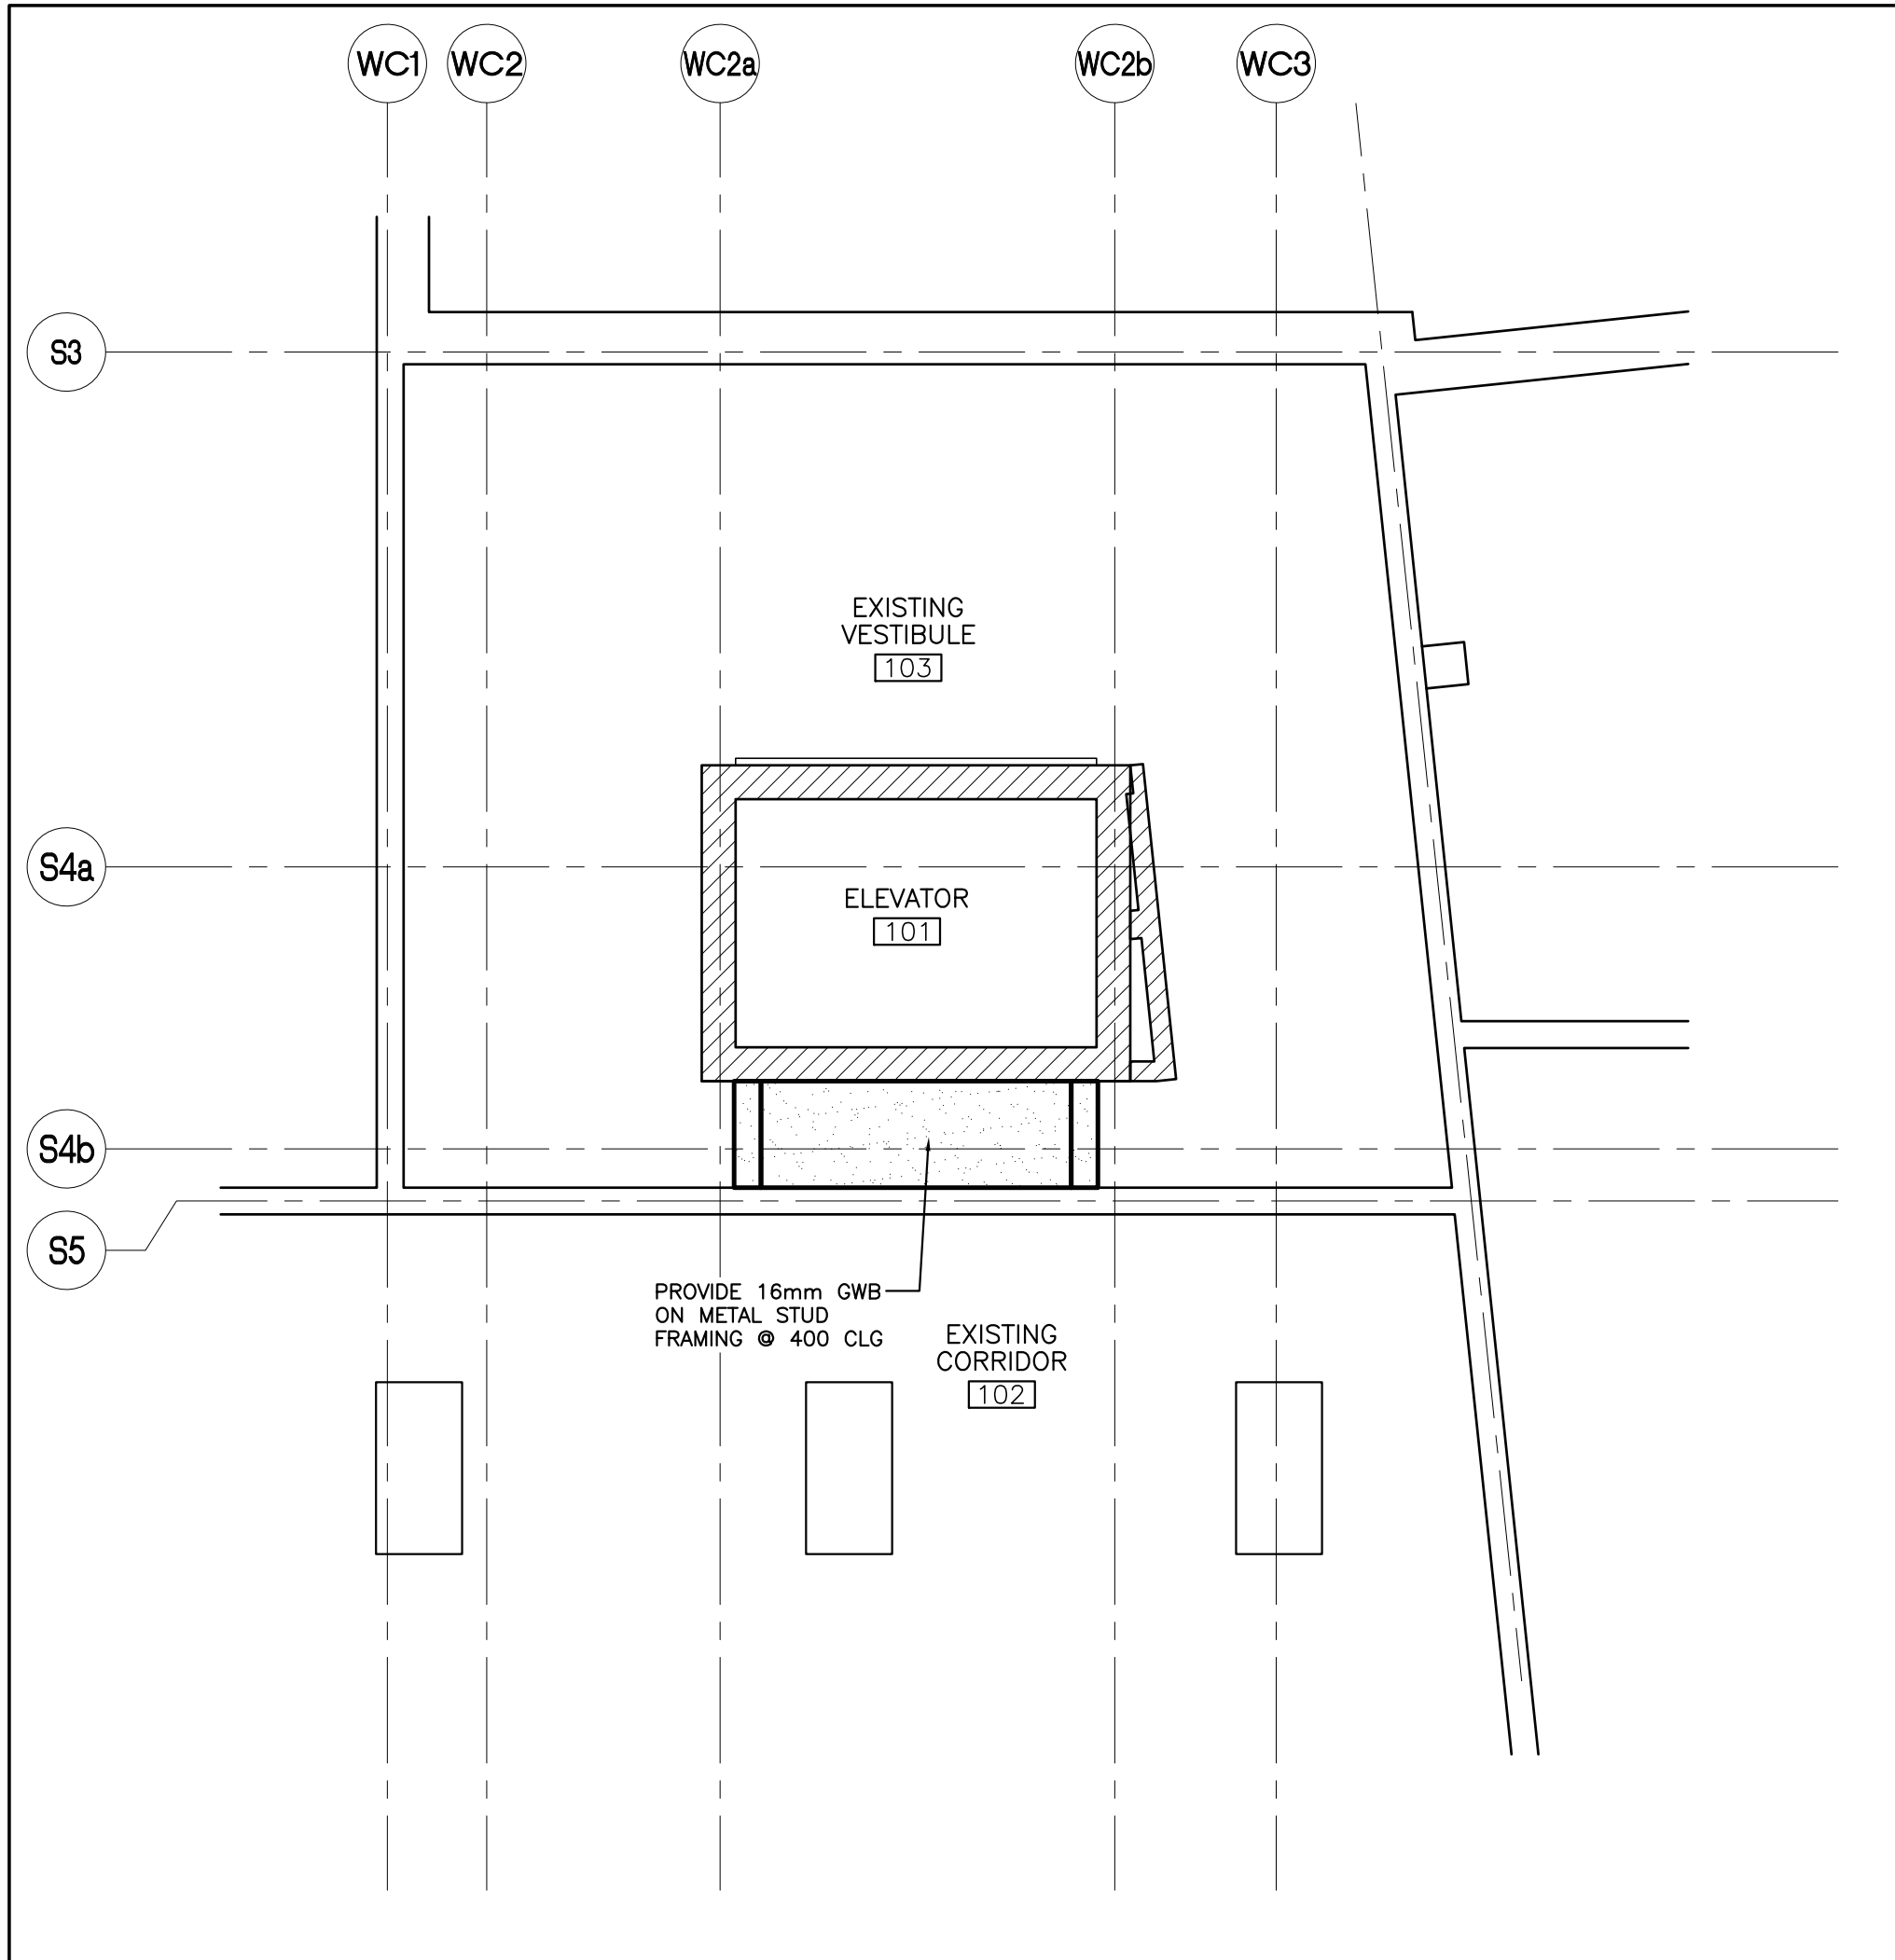

GROUND FLOOR - RCP
SCALE 1:50 2 A3

GENERAL NOTES

- ALL INTERIOR HOLLOW METAL DOOR FRAMES/SCREENS TO BE 146mm DEEP UNLESS OTHERWISE DIMENSIONED ON DRAWINGS.
- GENERAL CONTRACTOR TO FIELD VERIFY ALL DIMENSIONS PRIOR TO FABRICATION.
- GENERAL CONTRACTOR TO VERIFY ALL QUANTITIES.
- GLAZING: REFER TO DOOR SCHEDULE AND SPECIFICATIONS.
- ALL HM DOORS AND HM FRAMES TO BE PAINTED.
- COORDINATE LOCATION OF ALL SUPPLY AND RETURN AIR GRILLES & DIFFUSERS WITH DIVISION 15.
- REFER TO MECHANICAL & ELECTRICAL DRAWINGS FOR DIVISION 15 & 16 REQUIREMENTS.
- REFER TO ROOM FINISH SCHEDULE FOR MATERIALS & REMARKS.

LEGENDS

CEILING TYPES

610x1220 SUSPENDED ACOUSTIC TILE
CEILING. REFER TO SPECIFICATIONS
FOR TYPES

DRYWALL CEILING/BULKHEAD

LIGHT FIXTURES

LIGHT FIXTURE
CONFIGURATIONS (SHOWN
IN SOLID LINE) DENOTE
RECESSED/SURFACE
MOUNTED FIXTURES.
REFER TO ELECTRICAL
DRAWINGS FOR TYPES

OTHER

CEILING HEIGHT ABOVE
FINISH GROUND FLOOR

ROOM NUMBER

EXTENT OF EXISTING CEILING TO BE
DEMOLISHED.

DOOR SCHEDULE

DOOR SIZE AND TYPE														FRAME			PANIC	CLOSER	NOTES/REMARKS
NUMBER	FROM	TO	WIDTH	THK.	HEIGHT	TYPE	MAT'L	LOUVRE	GLAZING	RATING	TYPE	MAT'L	RATING						
101	101	102	-	-	-	-	PT	-	-	-	-	-	-						1
201	201	202	-	-	-	-	PT	-	-	-	-	-	-						1


LEGEND

AL - ALUMINUM
HM - HOLLOW METAL
PT - PAINTED
CA - CLEAR ANODIZED
FG-H - 6mm GEORGIAN WIRED GLASS
FG-C - 6mm CLEAR TEMPERED SAFETY GLASS

NOTES: (REFERENCED TO DOOR SCHEDULE)

- DOOR PROVIDED BY ELEVATOR MANUFACTURER AS SPECIFICATION 14 24 23.26

HM WINDOW FRAMES

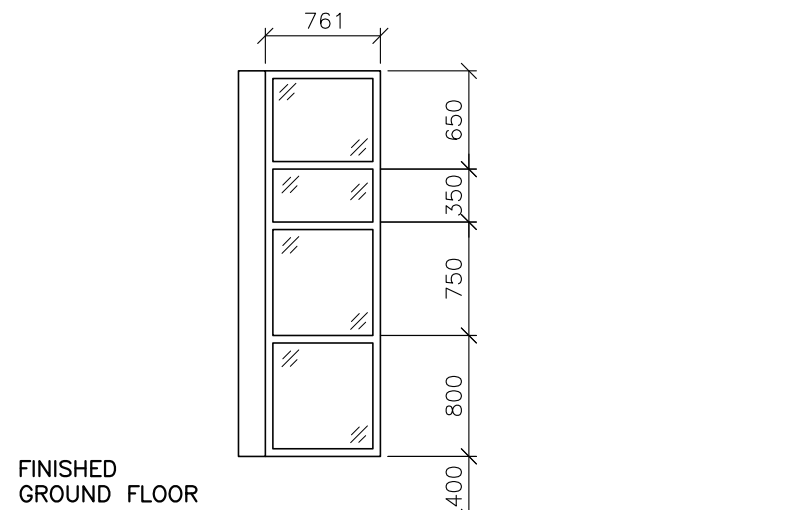

TYPE W1

ROOM FINISH SCHEDULE - GROUND & SECOND FLOOR PLAN

ROOM NAME	ROOM NUMBER	FLOOR	BASE 100mm	WALLS		CEILING			NOTES AND REMARKS
				MATERIAL	FINISH	MATERIAL	FINISH	HEIGHT	
ELEVATOR 101	101	CT-F	CT-F	-	-	-	-	-	SEE GENERAL NOTE 1
ELEVATOR 201	201	CT-F	CT-F	-	-	-	-	-	SEE GENERAL NOTE 1

GENERAL NOTES

- ALL ELEVATOR CAB FINISHES BY ELEVATOR MANUFACTURER, EXCEPT FINISHED FLOORING AND BASE BY SECTION 09 30 00 TILING, REFER TO ROOM FINISHES SCHEDULE.


INTERIOR WALL PARTITIONS

ALL INTERIOR WALLS TO BE 190 CONCRETE BLOCK, EXTENDING TO U/S OF STRUCTURE, UNLESS OTHERWISE NOTED ON FLOOR PLANS OR SECTIONS

P2 240 240mm CONCRETE BLOCK
P3 140 140mm CONCRETE BLOCK
P5 90 90mm CONCRETE BLOCK

1.	30/06/26	ISSUED FOR BUILDING PERMIT/TENDER
No.	DD/MM/YY	DESCRIPTION

REVISIONS

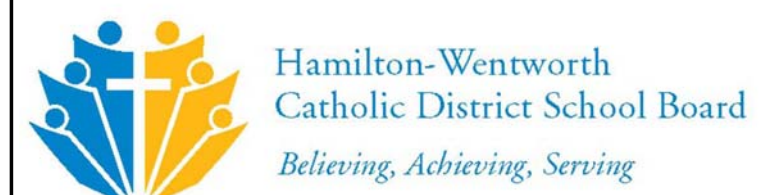

SVEDAS / ARCHITECTS INC.

3600 BILLINGS COURT, SUITE 100
BURLINGTON, ONTARIO L7N 3N6 TEL. (905) 308-7771

ELEVATOR
FOR
BISHOP TONNOS
CATHOLIC SECONDARY SCHOOL

100 PANABAKER DR.
ANCASTER ONTARIO

PART OF GROUND & SECOND
FLOOR REFLECTED CEILING
PLANS & SCHEDULES

SCALE	DRAWN	PROJECT No.
AS NOTED	AT	125804
DATE	CHECKED	DRAWING No.
JUNE 30, 2026	MM	A4