
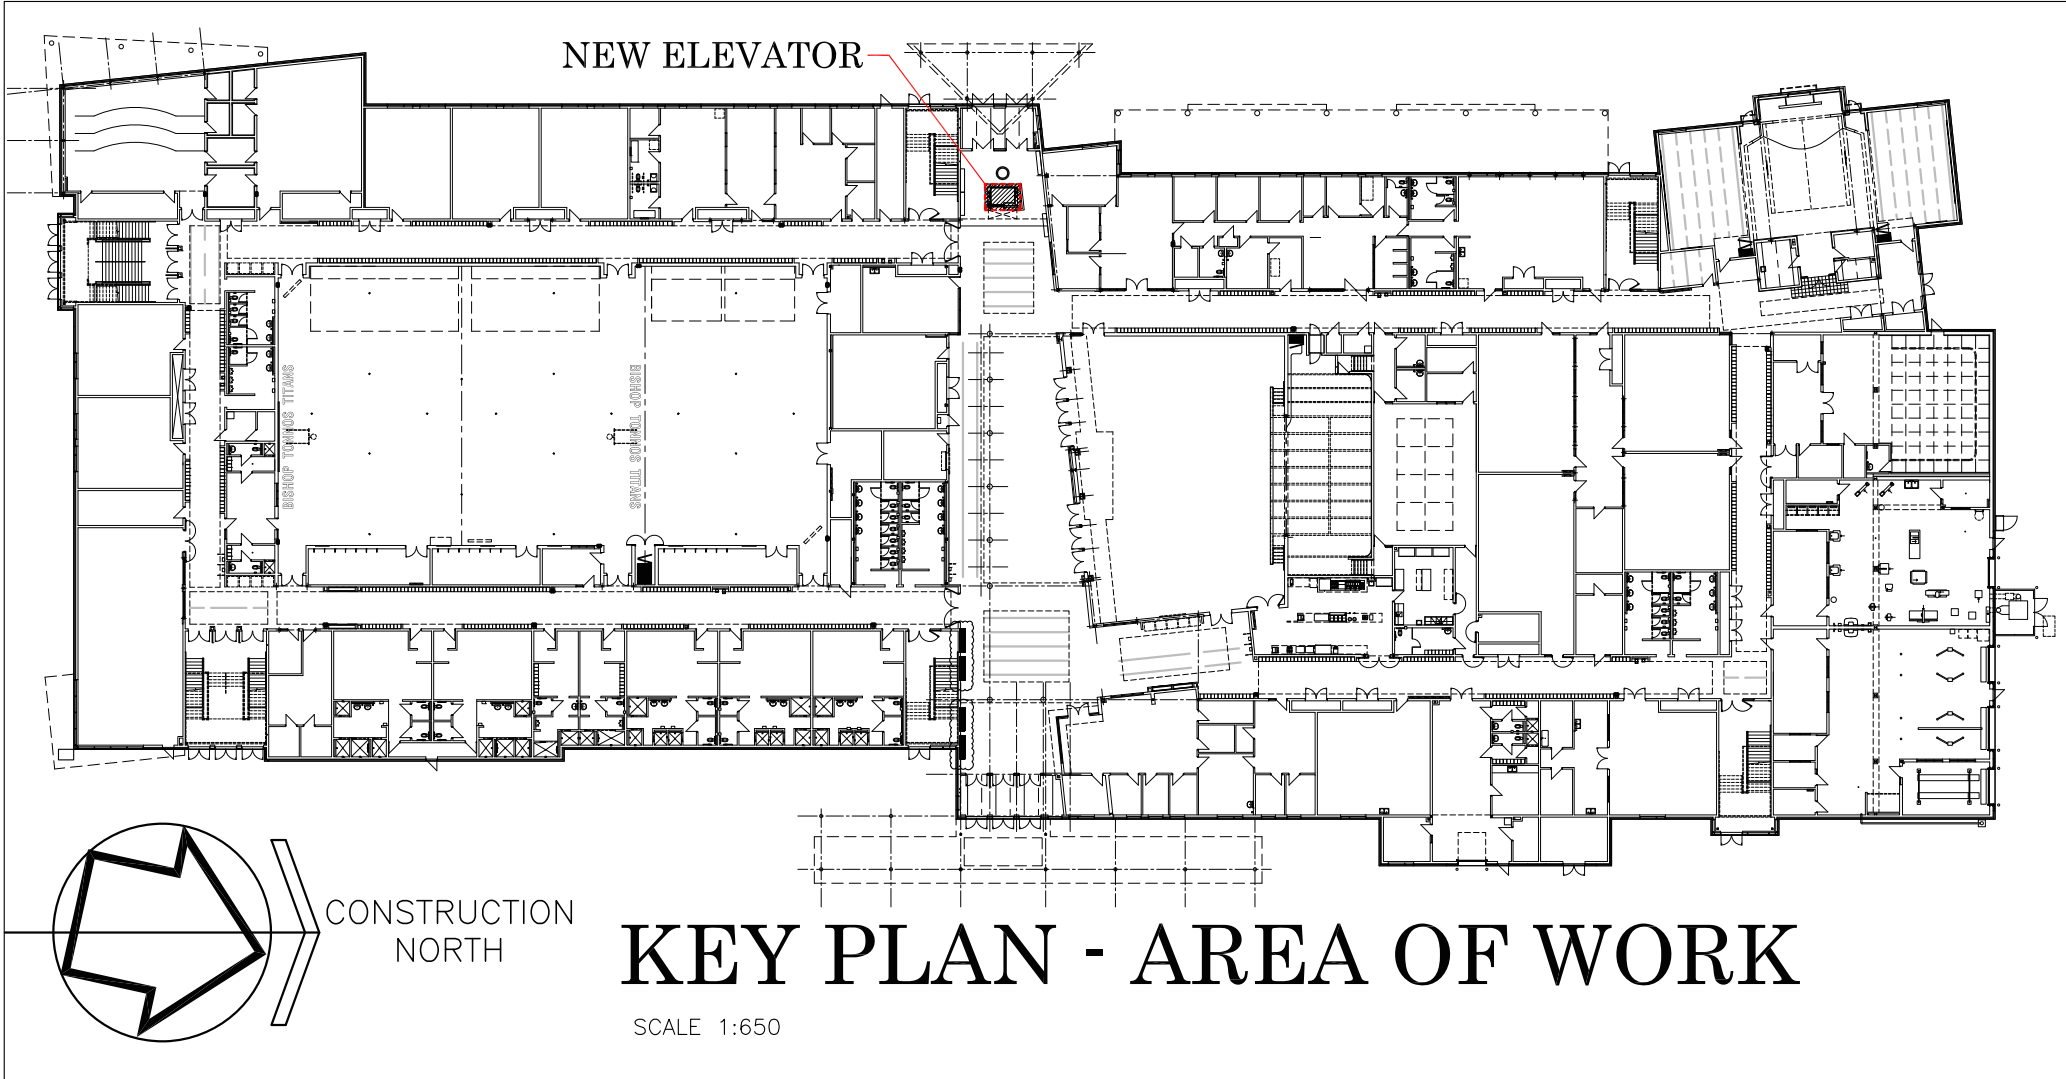
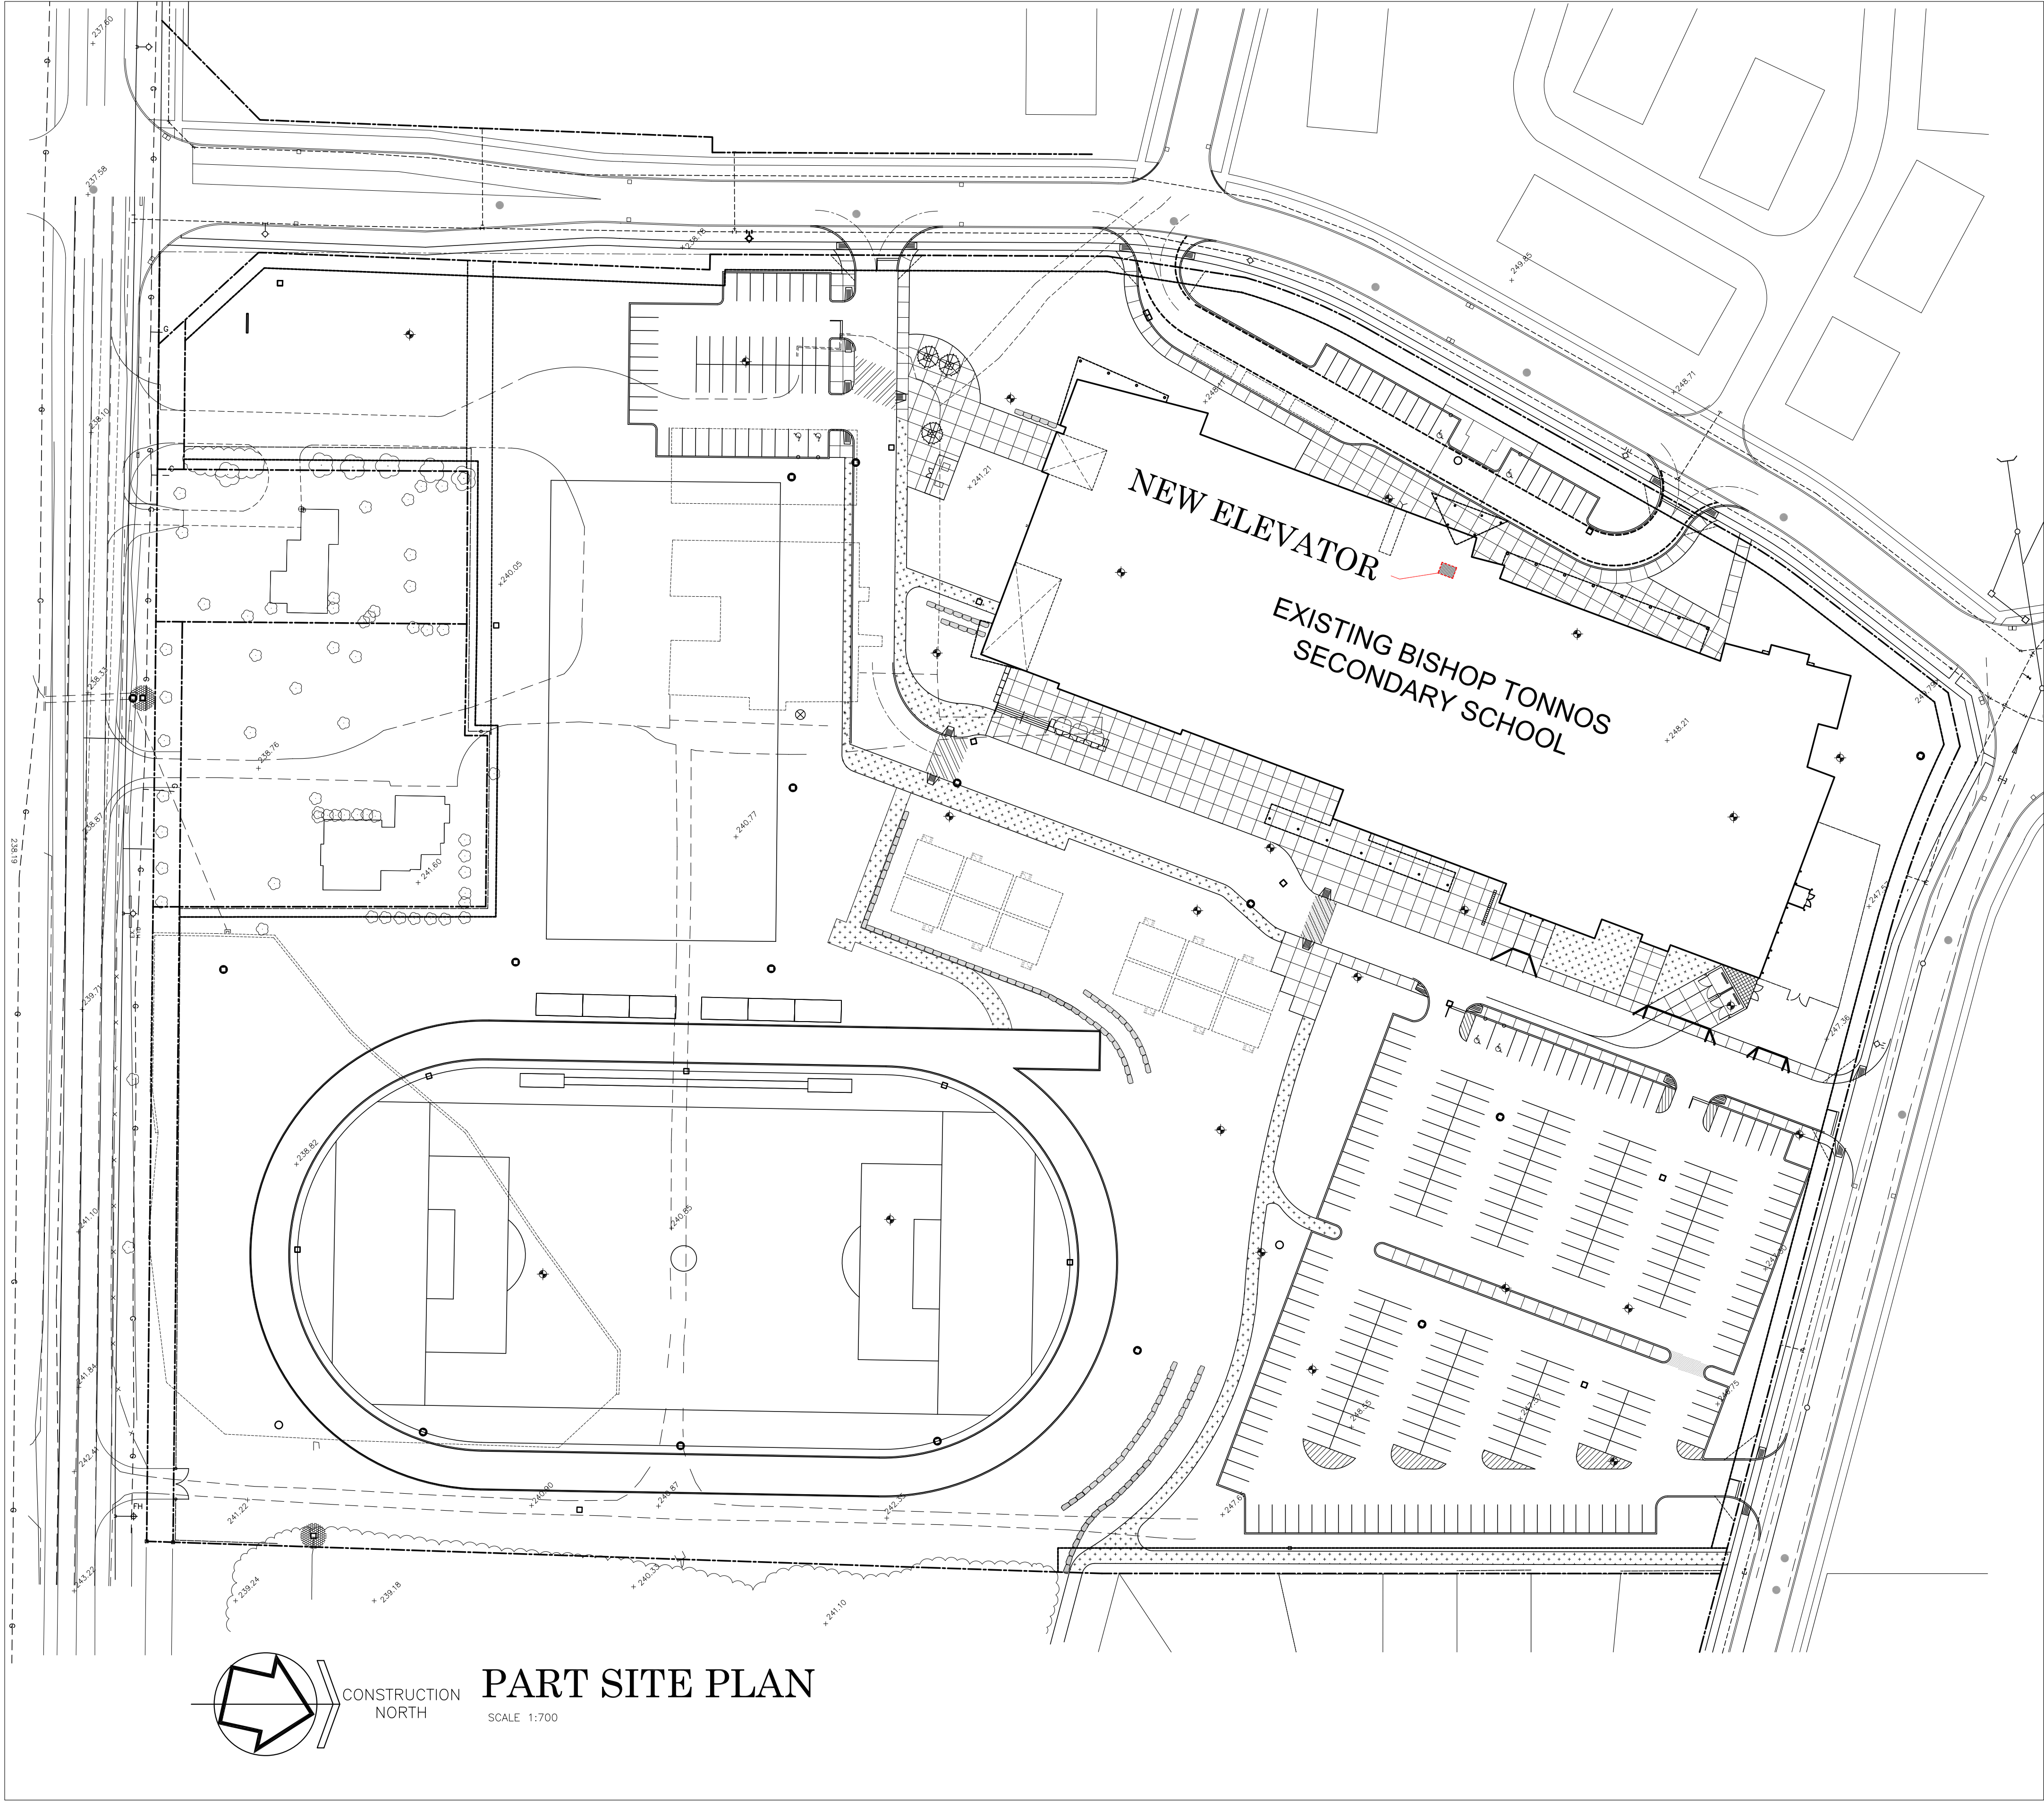


BISHOP TONNOS CATHOLIC SECONDARY SCHOOL

100 PANABAKER DRIVE Hamilton, Ontario

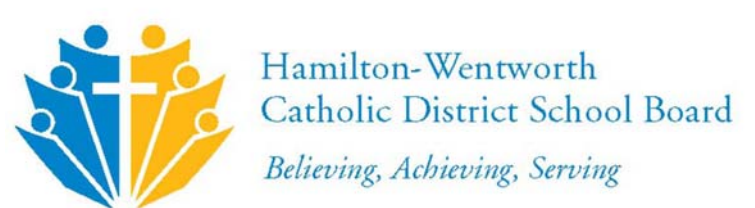

1.	30/06/26	ISSUED FOR BUILDING PERMIT/TENDER
No.	DD/MM/YY	DESCRIPTION
REVISIONS		
		
		
		
3600 BILLINGS COURT, SUITE 100 BURLINGTON, ONTARIO L7N 3N6 TEL. (905) 308-7771		
ELEVATOR FOR BISHOP TONNOS CATHOLIC SECONDARY SCHOOL		
100 PANABAKER DR. ANCASTER ONTARIO		
SITE PLAN & KEY PLAN		
SCALE 1:700	DRAWN AT	PROJECT No. 125804
DATE JUNE 02, 2026	CHECKED MM	DRAWING No. A1