

Addendum 2

Issued May 7, 2026

The following information changes the competitive process documents issued on April 10, 2026.

CLOSING DATE CHANGE

Change of closing date to Tuesday, May 19, 2026, on or before 2:00:00 PM local time.

GENERAL INFORMATION

Item 1: Refer to RFT Document, Instructions to Bidders
REMOVE and REPLACE Section 1.5 Project Schedule with below:

1.5 PROJECT SCHEDULE

- .1 The Successful Bidder will adhere to section GC 3.4 in regard to milestone dates set below.
- .2 The following are Project milestone dates:

a. Tender Issued	Friday, April 10, 2026
b. Site Walkthrough at 3:00 PM	Wednesday, April 22, 2026
c. Closing for Questions	Monday, May 11, 2026
d. Tender Closing at 2:00:00 PM	Tuesday, May 19, 2026
e. Elevator Shop Drawings Submitted	10 Business Days after Award
f. Anticipated Construction Commencement	Friday, June 26, 2026
g. Partial Occupancy and Completion of Elevator Shaft (See item 3 below)	Sunday, August 9, 2026
h. Substantial Performance of the Work	Friday January 8, 2027
i. Ready-for-Takeover	Friday, January 22, 2027
- .3 All Work must be completed for Partial Occupancy of new universal washroom (203A), classroom (211/203), learning commons (136) (including all associated maintenance information) and completion of elevator shaft ready for elevator installation including City of Hamilton approvals for school turnover for programming purposes. No exceptions will be made Work must be completed by Sunday, August 9, 2026.
- .4 Any Work remaining after Partial Occupancy and through Ready-for-Takeover will need to be completed after 6:00 PM and weekends and cannot be disruptive to the school and operations of the school in any way.
- .5 Successful Bidder's Responsibility for Scheduling, Weather Planning, and Work Hours:
 - a. The Successful Bidder shall allocate sufficient labour, supervision, equipment, and Work hours (including daytime, evening, weekend, and shift Work as required) to achieve Ready-for-

Takeover within the Project Schedule as part of the Contract. Failure to provide adequate manpower or scheduling contingency does not entitle the Successful Bidder to an extension.

- b. It is the responsibility of the Successful Bidder to plan, resource, and execute the Work in a manner that ensures all milestone dates stated in this Project Schedule are achieved. This includes anticipation of normal seasonal weather conditions such as rain, wind, heat, or humidity, which are typical and foreseeable during summer Work. These conditions shall not constitute grounds for delay or an extension of the Contract Project Schedule.
- c. By Partial Occupancy date (August 9, 2026), Elevator Shaft Work shall be watertight and fit for its intended use; all scope that could affect water tightness, safety, or school operations – including flashing and related detailing – shall be fully complete. Any remaining work for areas after Partial Occupancy will be minor in nature, not affect use or occupancy, and be capable of completion within the statutory thresholds under the Construction Act.
- d. Any Work remaining after Partial Occupancy to Ready-For-Takeover must occur after 6:00 pm on weekdays or on weekends only, without disruption to school operations, and at no additional cost to the Board.
- e. Failure to achieve Substantial Performance by milestone dates identified in this Project Schedule, except where permitted under SGC 6.5 (Delays), shall constitute the Successful Bidder to be in default under the Contract and may result in the issuance of a Notice of Default.

Item 2: See 'Addendum 1' dated May 6, 2026 issued by the Gacesa Slote Architects Inc. (21 pages)

Item 3: See 2026-119-P02267 Mandatory Site Walkthrough Attendance Sheet (1 page)

QUESTIONS AND RESPONSES

Q1 Please can you provide base building Roofing contractor?

R1 HWDSB does not have base building subtrades.

Q2 Could you provide base building electrical contractor?

R2 HWDSB does not have base building subtrades.

Q3 Can you please clarify what the S2 Lenel Indicator is for and provide a list of appropriate Sub Contractors?

R3 S2 Certification is not required for this project as there are no access control specifications.

Q4 In light of the project's significance and the sensitivity of its scope, we respectfully request consideration for an extension to the tender deadline to ensure a fully comprehensive and accurate submission.

R4 Refer to General Information, Item 1.

End of Addendum 2

TENDER ADDENDUM NO. 1

2026.05.06

Norwood Park Elementary School Accessibility Project
Hamilton Wentworth District School Board RFT-2026-119-P02267

165 Terrace Drive, Hamilton, Ontario

The following information supplements and/or supersedes the Tender documents. This Addendum forms part of the contract documents and is to be read, interpreted, and co-ordinated with all other parts. The cost of all contained herein is to be included in the contract sum. The following revisions supersede the information contained in the original drawings and specifications issued for the above-named project to the extent referenced and shall become part thereof. Acknowledge receipt of this Addendum by inserting its number and date on the Tender Form. Failure to do so may subject the Bidder to disqualification.

Drawings Issued for Tender, 2026.04.10: (Architectural)

1.1: Drawing A0.2 OBC Matrix, Life Safety & Schedules:

1. ADD Door D136B to 7/A0.2 Door Schedule – see attached 1 page.
2. ADD Interior Partition Type P4 to 8/A0.2 Wall Assembly schedule – see attached 1 page.

1.2: Drawing 1/A0.3 Specifications – Ceramic Tiles:

1. REVISE CT-B to be Size 800mm x 800mm; “Ink | Wandering Mind” by Olympia Tile, matte finish. Allow for two (2) field colours from manufacturer’s full line. Install with coloured epoxy grout to match.
2. DELETE CT-C tile type.

1.3: Drawing A2.0 Demolition & New Floor Plans Interior Elevations:

1. REVISE Plan Key Note 7 to be: Install wall ceramic tile (CT-B). Top of tiled area to be 2440 AFF. CT-B tile to extend above elevator door openings.
2. REVISE location of new teaching wall in Ex. Classroom 203 from east wall to west wall. See attached revised drawing A2.0 with bubbled revisions.

1.4: Drawings 1&4 A2.1 Reflected Ceiling Plan & Penthouse Plan:

1. ADD partial partition wall (Type P4) and door D136B to create Office 136B. Note that a portion of the partition wall end 600 below ex. ceiling finish. See attached revised drawing A2.1 with bubbled revisions.

1.5: Drawings 2&3 A3.0 Washroom Details:

1. REVISE extent of ceramic wall tile types. See attached revised drawing A3.0 with bubbled revisions.

END OF ARCHITECTURAL DRAWING REVISIONS



TENDER ADDENDUM NO. 1

2026.05.06

Norwood Park Elementary School Accessibility Project
Hamilton Wentworth District School Board RFT-2026-119-P02267
165 Terrace Drive, Hamilton, Ontario

Project Manual Issued for Tender, 2026.04.10: (Architectural)

1.6: Schedules and Attachments:

1. ADD Finishing Hardware Specification issued by Group87 Architectural Hardware Inc. dated April 15, 2026 (2 pages total).

1.7: Schedules and Attachments:

1. ADD HWDSB Signage Specifications (13 pages total).

1.8: Schedules and Attachments:

1. REVISE Finish Schedule 'Walls' finish for B.F. Washroom 203A to be: PT/CT-A/CT-B.

END OF PROJECT MANUAL REVISIONS

1.9: Questions & Answers not addressed above:

Q1 Can you please provide a list of approved Elevator Suppliers?

R1 Approved elevator suppliers are listed in specification section 14 24 23 Hydraulic Passenger Elevators on page 3 paragraph 2.1 Manufacturers.

Q2 Is there any ceramic floor tile in the scope of work?

R2 Ceramic tile to be installed in B.F. Washroom 203A and in Ex. Corridor 118 and 200 as described in drawings and finish schedule.

Q3 Can you confirm if there is new flooring in the new washroom and confirm the flooring specification?

R3 Refer to the Ceramic Tile specifications on A0.3 and as revised above and finish schedule noting floor finish CT-A in B.F. Washroom 203A.

Q4 Please confirm the exterior finish material of the new solid core wood door.

R4 Plain sliced birch veneer c/w clear coat finish.

END OF ADDENDUM NO. 1



FINISHING HARDWARE SPECIFICATION

FOR
INTERIOR RENOVATIONS FOR
HWDSB NORWOOD PARK ACCESSIBILITY
165 TERRACE DR. HAMILTON ON.

SUBJECT TO APPROVAL

ARCHITECT:



GS GACESA SLOTE ARCHITECTS INC.
118 JAMES STREET NORTH, SUITE 300
HAMILTON, ONT. L8R 2K7
PH# 905.297.0863
FAX# 905.297.0864

CONTRACTOR:

SUPPLIER:



GROUP 87
ARCHITECTURAL HARDWARE INC.
UNIT #1 – 3245 HARVESTER RD,
BURLINGTON, ON. L7N 3T7
PH# 905.639.4676
FAX# 905.639.7561
E-MAIL: craig@group87.ca
WEB: www.group87.ca

CONSULTANT:

CRAIG S. WILSON AHC

COORDINATOR:

DERRILL A. WILSON

DATE:

April 13, 2026

REVISION:

April 15, 2026



DEVELOPED FROM ARCHITECTURAL DRAWING DATED: 03 | 2026-04-13 | Issued for Tender

Heading 01 (HwSet)

1 SGL DOOR(S) D136A EX. LEARNING COMMONS 136 FROM ELEVATOR MACHINE
RM. 136A

Hand Degree
RHR Act InAct
90

965 x 2150 x 44 x HMD x HMF x 45MIN

Totals Each Assembly to have:

(3)	3	EA	HINGE	5BB1 127 X 102	652	IVE
(1)	1	EA	STOREROOM LOCK	ND80JD RHO	626	SCH
(1)	1	EA	PERMANENT CORE	23-030 C123 '1' BITTED	626	SCH
(1)	1	EA	CLOSER-STOP	1461.CUSH	689	LCN
(1)	1	EA	KICKPLATE	K10A 203 X 827 TAPE MTG.	32D	SMH

Heading 02 (HwSet)

1 SGL DOOR(S) D211 EX. CORRIDOR 200 TO EX. CLASSROOM 211

EX x EX x 44 x XHMD x HMF x NON-RTD

Opening Remark: NEW FRAME, EXISTING DOOR.

Hand Degree
RH Act InAct
90

Totals Each Assembly to have:

(1) 1 EXISTING HARDWARE TO BE RE-USED

Heading 03 (HwSet)

1 SGL DOOR(S) D203A EX. CORRIDOR 200 FROM B.F. WASHROOM 203A

1015 x 2125 x 44 x WD x XHMF x NON-RTD

Opening Remark: EXISTING FRAME, NEW DOOR.

Hand Degree
LHR Act InAct
95


Totals Each Assembly to have:

(1)	1	EA	KEYED PRIVACY	ND52JD RHO OS-OCC *INDICATOR	626	SCH
(1)	1	EA	PERMANENT CORE	23-030 C123 '1' BITTED	626	SCH
(1)	1			BALANCE OF EXISTING HARDWARE TO BE RE-USED		

End of Schedule

Project: NORWOOD PARK E.S.	Control # : 2413	Print Date : 04/15/2026	Project # :
Supplier: GROUP 87 ARCHITECTURAL HARDWARE INC.	Revision # :	Rev Date :	Hdwe Sched Page : 2

SIGN TYPE 3:
25 X 75

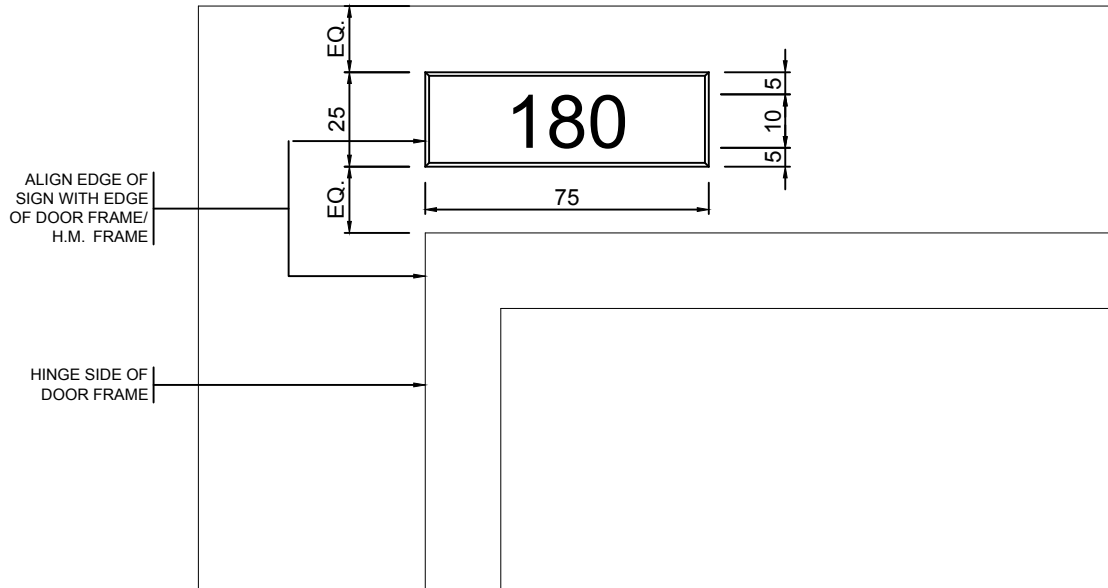

SIGN TYPE 3:

SIGNAGE NOTES:

NO BRAILLE OR TACTILE LETTERS REQUIRED.

SIGN IS TO BE INSTALLED AT HINGE SIDE OF DOOR FRAME, ON BOTH THE INSIDE AND OUTSIDE OF THE FRAME.

[illegible]



SIGN TYPE 6:

WASHROOM FOR ELEMENTARY SCHOOL LEVEL

SIGNAGE NOTES:


REVERSE PAINTED 3mm P95 LASER CUT ACRYLIC SIGN.
SIGN CHARACTERS TO BE FINISHED WITH A MATTE/ GLARE-FREE SURFACE.
SIGN TO BE ADHERED WITH PL PREMIUM CONTRACTORS ADHESIVE.

ALL CHARACTERS ARE REQUIRED TO BE TACTILE, WITH THE PROPERTIES BELOW:

- RAISED MINIMUM 0.8mm ABOVE SIGN SURFACE
 - UPPERCASE LETTERING WITH HEIGHT BETWEEN 16mm TO 50mm
 - SMOOTH AT THE CHARACTER EDGES
 - ACCOMPANIED BY CONTRACTED GRADE 2 BRAILLE
 - BRAILLE DOT HEIGHT MUST BE BETWEEN 0.6mm - 0.9mm
 - HAVE A TONAL CONTRAST OF 70% MINIMUM WITH SIGN BACKGROUND
- STANDARD: BLACK LETTERING ON WHITE SIGN BACKGROUND (SEE NOTE 3.4)

HAMILTON - WENTWORTH DISTRICT SCHOOL BOARD			
		HAMILTON-WENTWORTH DISTRICT SCHOOL BOARD TEL: 905.587.5096 FAX: 905.659.0104	
		20 EDUCATION COURT, P. O. BOX 2008 HAMILTON, ON L8N 6P9 WWW.HWBDSB.ON.CA	
ELEMENTARY SCHOOL INTERIOR SIGNAGE STANDARD			
TITLE INTERIOR SIGN TYPE 6			
DESIGNED BY DATE: MAY 2017	DESIGNED BY DATE: -	APPROVED BY DATE: -	
SCALE: 1:1	SHS No: 10	REV: 00	
REV	DATE	DESCRIPTION	BY / CHK

HAMILTON - WENTWORTH DISTRICT SCHOOL BOARD					
			HAMILTON-WENTWORTH DISTRICT SCHOOL BOARD TEL: 905.567.5096 FAX: 905.609.9094 50 EDUCATION COURT, P. O. BOX 8999 HAMILTON, ON L8N 6P9 WWW.HWSB.DS.BA		
ELEMENTARY SCHOOL INTERIOR SIGNAGE STANDARD					
TITLE INTERIOR SIGN TYPE 7					
DRAWN BY MAY 2017		CHECKED BY _____ DATE: _____		APPROVED BY _____ DATE: _____	
SCALE: 1:2		SHEET No. 11		REV 00	
REV	DATE	DESCRIPTION		BY	CHECK

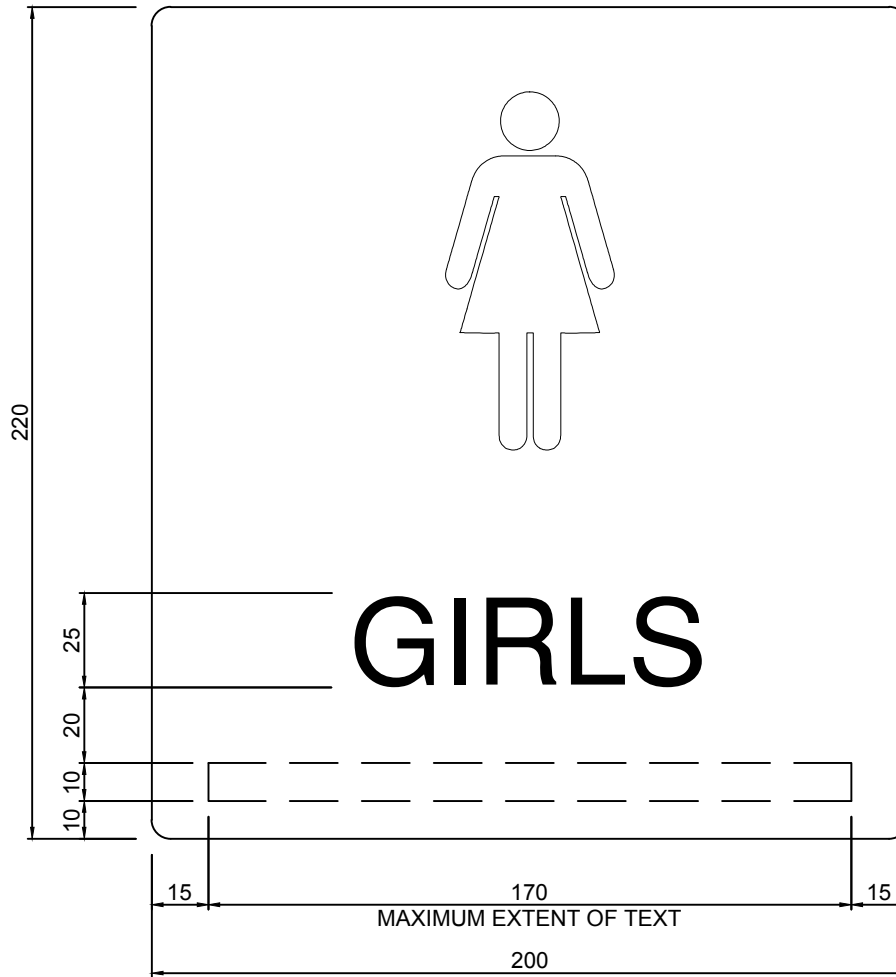

SIGN TYPE 8:

GIRLS STUDENT WASHROOM FOR ELEMENTARY SCHOOL LEVEL


SIGNAGE NOTES:

REVERSE PAINTED 3mm P95 LASER CUT ACRYLIC SIGN.
SIGN CHARACTERS TO BE FINISHED WITH A MATTE/ GLARE-FREE SURFACE.
SIGN TO BE ADHERED WITH PL PREMIUM CONTRACTORS ADHESIVE.

ALL CHARACTERS ARE REQUIRED TO BE TACTILE, WITH THE PROPERTIES BELOW:

- RAISED MINIMUM 0.8mm ABOVE SIGN SURFACE
- UPPERCASE LETTERING WITH HEIGHT BETWEEN 16mm TO 50mm
- SMOOTH AT THE CHARACTER EDGES
- ACCOMPANIED BY CONTRACTED GRADE 2 BRAILLE
- BRAILLE DOT HEIGHT MUST BE BETWEEN 0.6mm - 0.9mm
- HAVE A TONAL CONTRAST OF 70% MINIMUM WITH SIGN BACKGROUND
STANDARD: BLACK LETTERING ON WHITE SIGN BACKGROUND (SEE NOTE 3.4)

HAMILTON - WENTWORTH DISTRICT SCHOOL BOARD			
		HAMILTON-WENTWORTH DISTRICT SCHOOL BOARD TEL: 905.887.3000 FAX: 905.886.6104 80 EDUCATION COURT, P.O. BOX 8508 WILLOWDALE, ON L4M 0B9 905.886.6104	
		ELEMENTARY SCHOOL INTERIOR SIGNAGE STANDARD	
TITLE INTERIOR SIGN TYPE 8			
DRAWN BY DATE MAY 2017	DESIGNED BY DATE -	APPROVED BY DATE -	
SCALE 1:2	SHEET No. 12	REV 00	
REV	DATE	DESCRIPTION	BY CHG

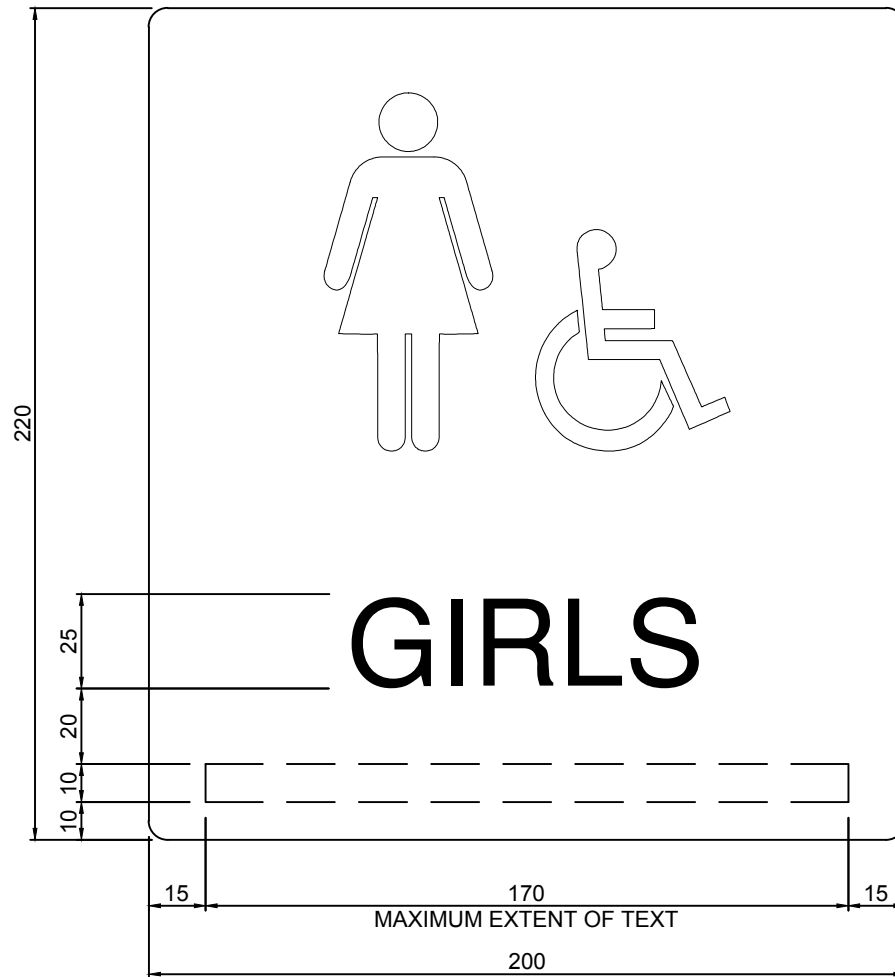

SIGN TYPE 9:

BARRIER FREE GIRLS STUDENT WASHROOM FOR ELEMENTARY SCHOOL LEVEL


SIGNAGE NOTES:

REVERSE PAINTED 3mm P95 LASER CUT ACRYLIC SIGN.
SIGN CHARACTERS TO BE FINISHED WITH A MATTE/ GLARE-FREE SURFACE.
SIGN TO BE ADHERED WITH PL PREMIUM CONTRACTORS ADHESIVE.

ALL CHARACTERS ARE REQUIRED TO BE TACTILE, WITH THE PROPERTIES BELOW:

- RAISED MINIMUM 0.8mm ABOVE SIGN SURFACE
 - UPPERCASE LETTERING WITH HEIGHT BETWEEN 16mm TO 50mm
 - SMOOTH AT THE CHARACTER EDGES
 - ACCOMPANIED BY CONTRACTED GRADE 2 BRAILLE
 - BRAILLE DOT HEIGHT MUST BE BETWEEN 0.6mm - 0.9mm
 - HAVE A TONAL CONTRAST OF 70% MINIMUM WITH SIGN BACKGROUND
- STANDARD: BLACK LETTERING ON WHITE SIGN BACKGROUND (SEE NOTE 3.4)

HAMILTON - WENTWORTH			
DISTRICT SCHOOL BOARD			
		HAMILTON-WENTWORTH DISTRICT SCHOOL BOARD TEL: 905.567.3096 FAX: 905.659.8104	
		20 EDUCATION COURT, P. O. BOX 2000 HAMILTON, ON L8N 6P9 WWW.HWSB-ON.CA	
ELEMENTARY SCHOOL INTERIOR SIGNAGE STANDARD			
TITLE INTERIOR SIGN TYPE 9			
DRAWN BY DATE: MAY 2017	CHECKED BY DATE: -	APPROVED BY DATE: -	
SCALE: 1/2	SHEET No. 13	REV 00	
REV	DATE	DESCRIPTION	BY / CHKD

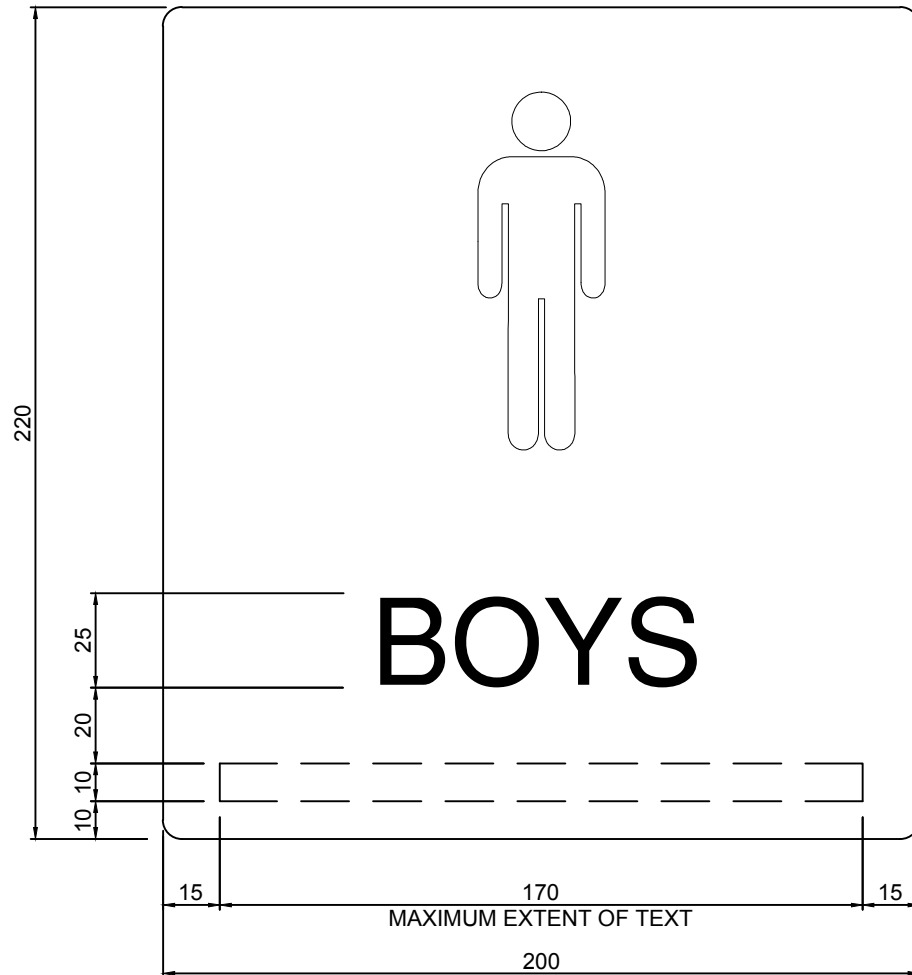

SIGN TYPE 10:

BOYS STUDENT WASHROOM FOR ELEMENTARY SCHOOL LEVEL


SIGNAGE NOTES:

REVERSE PAINTED 3mm P95 LASER CUT ACRYLIC SIGN.
SIGN CHARACTERS TO BE FINISHED WITH A MATTE/ GLARE-FREE SURFACE.
SIGN TO BE ADHERED WITH PL PREMIUM CONTRACTORS ADHESIVE.

ALL CHARACTERS ARE REQUIRED TO BE TACTILE, WITH THE PROPERTIES BELOW:

- RAISED MINIMUM 0.8mm ABOVE SIGN SURFACE
 - UPPERCASE LETTERING WITH HEIGHT BETWEEN 16mm TO 50mm
 - SMOOTH AT THE CHARACTER EDGES
 - ACCOMPANIED BY CONTRACTED GRADE 2 BRAILLE
 - BRAILLE DOT HEIGHT MUST BE BETWEEN 0.6mm - 0.9mm
 - HAVE A TONAL CONTRAST OF 70% MINIMUM WITH SIGN BACKGROUND
- STANDARD: BLACK LETTERING ON WHITE SIGN BACKGROUND (SEE NOTE 3.4)

HAMILTON - WENTWORTH DISTRICT SCHOOL BOARD			
		HAMILTON-WENTWORTH DISTRICT SCHOOL BOARD TEL: 905.527.5000 FAX: 905.675.8104 800 EDUCATION COURT, P.O. BOX 2500 HAMILTON, ON L8A 0P9 1000 10000 ON CA	
		ELEMENTARY SCHOOL INTERIOR SIGNAGE STANDARD	
TITLE INTERIOR SIGN TYPE 10			
DRAWN BY DATE: MAY 2007	DESIGNED BY DATE: -	APPROVED BY DATE: -	
SCALE: 1:2	SHEET No. 14	REV 00	
REV	DATE	DESCRIPTION	BY CHKD

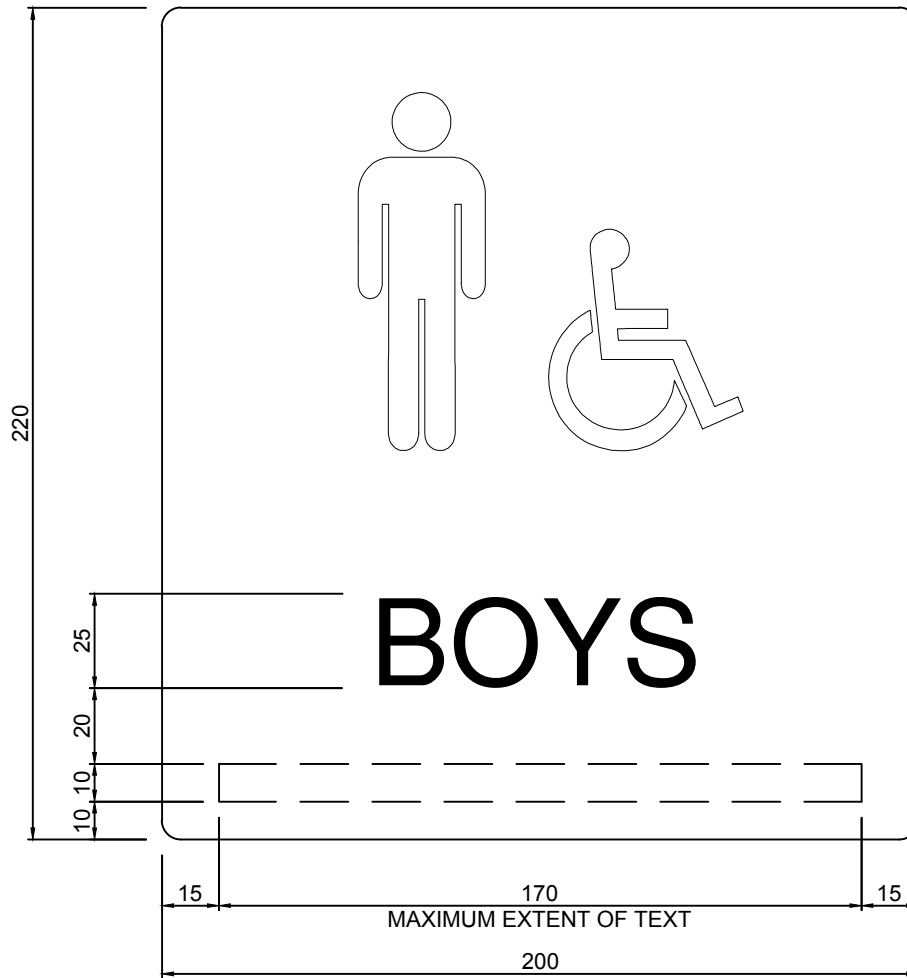

SIGN TYPE 11:

BARRIER FREE BOYS STUDENT WASHROOM FOR ELEMENTARY SCHOOL LEVEL


SIGNAGE NOTES:

REVERSE PAINTED 3mm P95 LASER CUT ACRYLIC SIGN.
SIGN CHARACTERS TO BE FINISHED WITH A MATTE/ GLARE-FREE SURFACE.
SIGN TO BE ADHERED WITH PL PREMIUM CONTRACTORS ADHESIVE.

ALL CHARACTERS ARE REQUIRED TO BE TACTILE, WITH THE PROPERTIES BELOW:

- RAISED MINIMUM 0.8mm ABOVE SIGN SURFACE
 - UPPERCASE LETTERING WITH HEIGHT BETWEEN 16mm TO 50mm
 - SMOOTH AT THE CHARACTER EDGES
 - ACCOMPANIED BY CONTRACTED GRADE 2 BRAILLE
 - BRAILLE DOT HEIGHT MUST BE BETWEEN 0.6mm - 0.9mm
 - HAVE A TONAL CONTRAST OF 70% MINIMUM WITH SIGN BACKGROUND
- STANDARD: BLACK LETTERING ON WHITE SIGN BACKGROUND (SEE NOTE 3.4)

HAMILTON - WENTWORTH DISTRICT SCHOOL BOARD			
		HAMILTON-WENTWORTH DISTRICT SCHOOL BOARD TEL: 905.527.5092 FAX: 905.679.8104	
		85 EDUCATION COURT, P.O. BOX 2550 HAMILTON, ON L8N 6P9 905.527.5092	
ELEMENTARY SCHOOL INTERIOR SIGNAGE STANDARD			
TITLE INTERIOR SIGN TYPE 11			
DRAWN BY DATE: MAY 2017	DESIGNED BY DATE: -	APPROVED BY DATE: -	
SCALE: 1:2	SHEET NO: 15	REV: 00	
REV	DATE	DESCRIPTION	BY

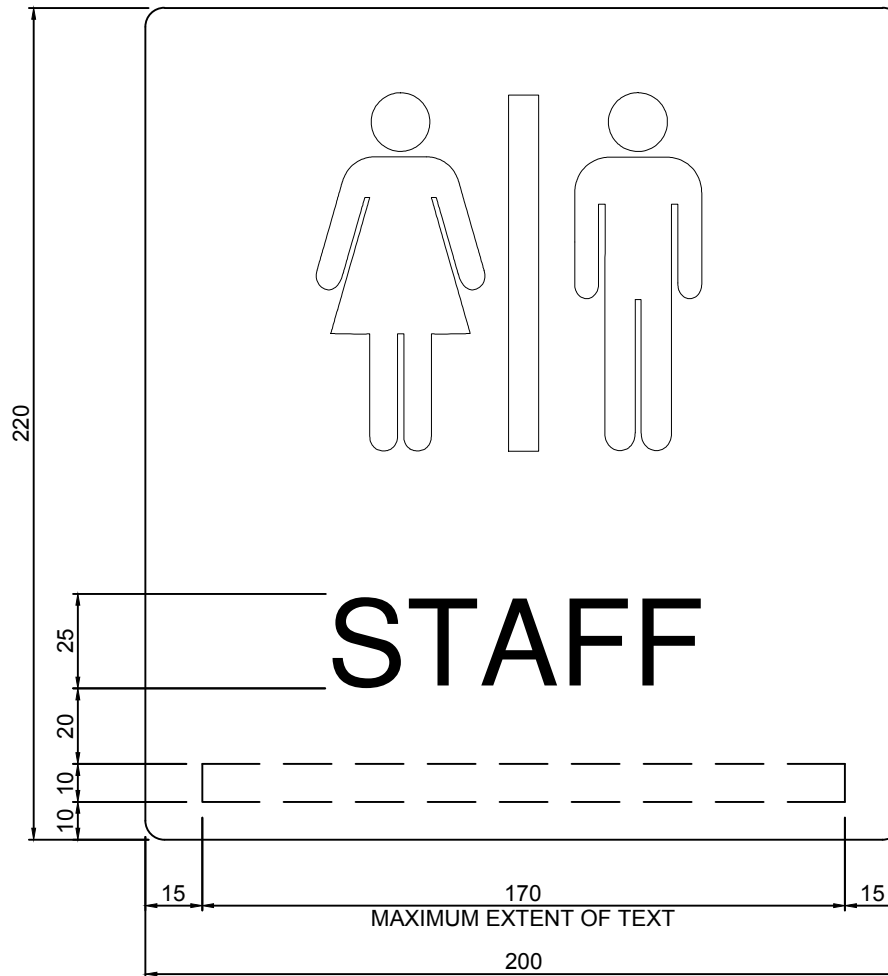

SIGN TYPE 12:

STAFF WASHROOM FOR ELEMENTARY SCHOOL LEVEL


SIGNAGE NOTES:

REVERSE PAINTED 3mm P95 LASER CUT ACRYLIC SIGN.
SIGN CHARACTERS TO BE FINISHED WITH A MATTE/ GLARE-FREE SURFACE.
SIGN TO BE ADHERED WITH PL PREMIUM CONTRACTORS ADHESIVE.

ALL CHARACTERS ARE REQUIRED TO BE TACTILE, WITH THE PROPERTIES BELOW:

- RAISED MINIMUM 0.8mm ABOVE SIGN SURFACE
 - UPPERCASE LETTERING WITH HEIGHT BETWEEN 16mm TO 50mm
 - SMOOTH AT THE CHARACTER EDGES
 - ACCOMPANIED BY CONTRACTED GRADE 2 BRAILLE
 - BRAILLE DOT HEIGHT MUST BE BETWEEN 0.6mm - 0.9mm
 - HAVE A TONAL CONTRAST OF 70% MINIMUM WITH SIGN BACKGROUND
- STANDARD: BLACK LETTERING ON WHITE SIGN BACKGROUND (SEE NOTE 3.4)

HAMILTON - WENTWORTH			
DISTRICT SCHOOL BOARD			
		HAMILTON-WENTWORTH DISTRICT SCHOOL BOARD TEL: 905.567.3006 FAX: 905.679.8104 20 EDUCATION COURT, P. O. BOX 2500 HAMILTON, ON L8N 0P9 WWW.HWBDS-ON.CA	
ELEMENTARY SCHOOL INTERIOR SIGNAGE STANDARD			
INTERIOR SIGN TYPE 12			
DESIGNED BY: CH DATE: MAY 2017	CDSB - DATE: -	APPROVED BY: - DATE: -	
SCALE: 1/2	SIGN No. 16	REV 00	
REV	DATE	DESCRIPTION	BY CDSB

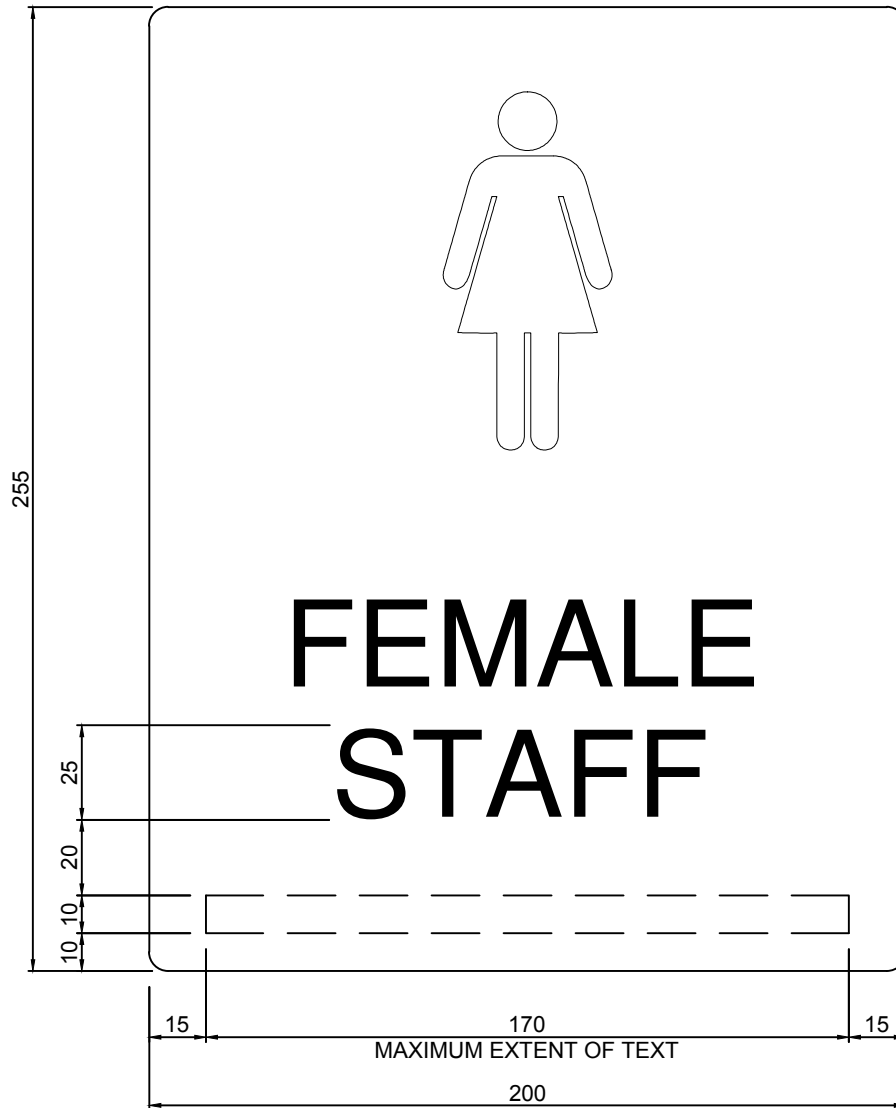

SIGN TYPE 14:
FEMALE STAFF WASHROOM FOR SECONDARY AND ELEMENTARY SCHOOL LEVEL


SIGNAGE NOTES:

REVERSE PAINTED 3mm P95 LASER CUT ACRYLIC SIGN.
SIGN CHARACTERS TO BE FINISHED WITH A MATTE/ GLARE-FREE SURFACE.
SIGN TO BE ADHERED WITH PL PREMIUM CONTRACTORS ADHESIVE.

ALL CHARACTERS ARE REQUIRED TO BE TACTILE, WITH THE PROPERTIES BELOW:

- RAISED MINIMUM 0.8mm ABOVE SIGN SURFACE
- UPPERCASE LETTERING WITH HEIGHT BETWEEN 16mm TO 50mm
- SMOOTH AT THE CHARACTER EDGES
- ACCOMPANIED BY CONTRACTED GRADE 2 BRAILLE
- BRAILLE DOT HEIGHT MUST BE BETWEEN 0.6mm - 0.9mm
- HAVE A TONAL CONTRAST OF 70% MINIMUM WITH SIGN BACKGROUND
STANDARD: BLACK LETTERING ON WHITE SIGN BACKGROUND (SEE NOTE 3.4)

HAMILTON - WENTWORTH DISTRICT SCHOOL BOARD			
		HAMILTON-WENTWORTH DISTRICT SCHOOL BOARD TEL: 905.527.5000 FAX: 905.675.8104 80 EDUCATION COURT, P.O. BOX 2500 HAMILTON, ON L8N 6P9 1000 10000 ON CA	
		ELEMENTARY SCHOOL INTERIOR SIGNAGE STANDARD	
TITLE INTERIOR SIGN TYPE 14			
DRAWN BY DATE: MAY 2017	DESIGNED BY DATE: -	APPROVED BY DATE: -	SCALE: 1:2 SHEET No. 18
REV	DATE	DESCRIPTION	BY

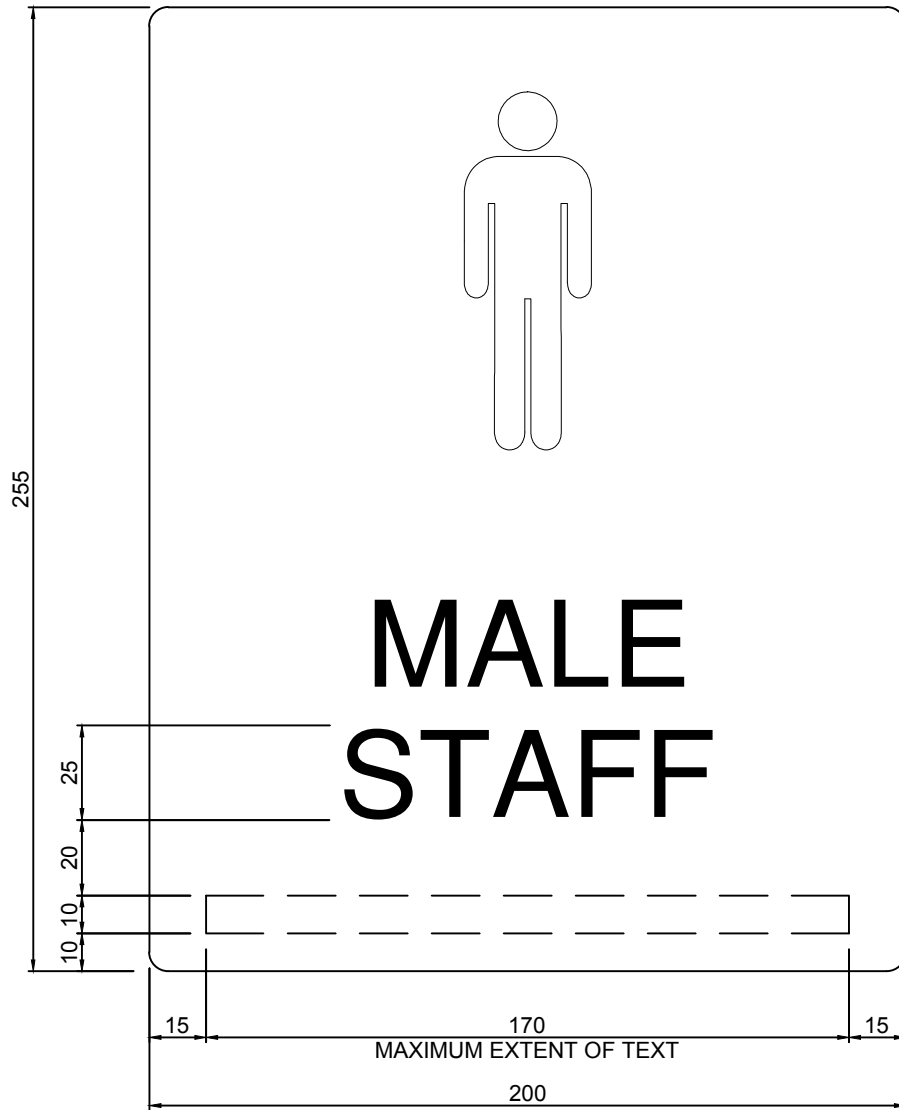

SIGN TYPE 15:
MALE STAFF WASHROOM FOR SECONDARY AND ELEMENTARY SCHOOL LEVEL


SIGNAGE NOTES:

REVERSE PAINTED 3mm P95 LASER CUT ACRYLIC SIGN.
SIGN CHARACTERS TO BE FINISHED WITH A MATTE/ GLARE-FREE SURFACE.
SIGN TO BE ADHERED WITH PL PREMIUM CONTRACTORS ADHESIVE.

ALL CHARACTERS ARE REQUIRED TO BE TACTILE, WITH THE PROPERTIES BELOW:


- RAISED MINIMUM 0.8mm ABOVE SIGN SURFACE
 - UPPERCASE LETTERING WITH HEIGHT BETWEEN 16mm TO 50mm
 - SMOOTH AT THE CHARACTER EDGES
 - ACCOMPANIED BY CONTRACTED GRADE 2 BRAILLE
 - BRAILLE DOT HEIGHT MUST BE BETWEEN 0.6mm - 0.9mm
 - HAVE A TONAL CONTRAST OF 70% MINIMUM WITH SIGN BACKGROUND
- STANDARD: BLACK LETTERING ON WHITE SIGN BACKGROUND (SEE NOTE 3.4)

HAMILTON - WENTWORTH DISTRICT SCHOOL BOARD			
		HAMILTON-WENTWORTH DISTRICT SCHOOL BOARD TEL: 905.527.5000 FAX: 905.675.8104 800 EDUCATION COURT, P.O. BOX 2500 HAMILTON, ON L8N 6P9 1000 10000 ON CA	
		ELEMENTARY SCHOOL INTERIOR SIGNAGE STANDARD	
TITLE INTERIOR SIGN TYPE 15			
DRAWN BY DATE: MAY 2017	DESIGNED BY DATE: -	APPROVED BY DATE: -	SCALE: 1:2 SHEET No. 19
REV	DATE	DESCRIPTION	BY

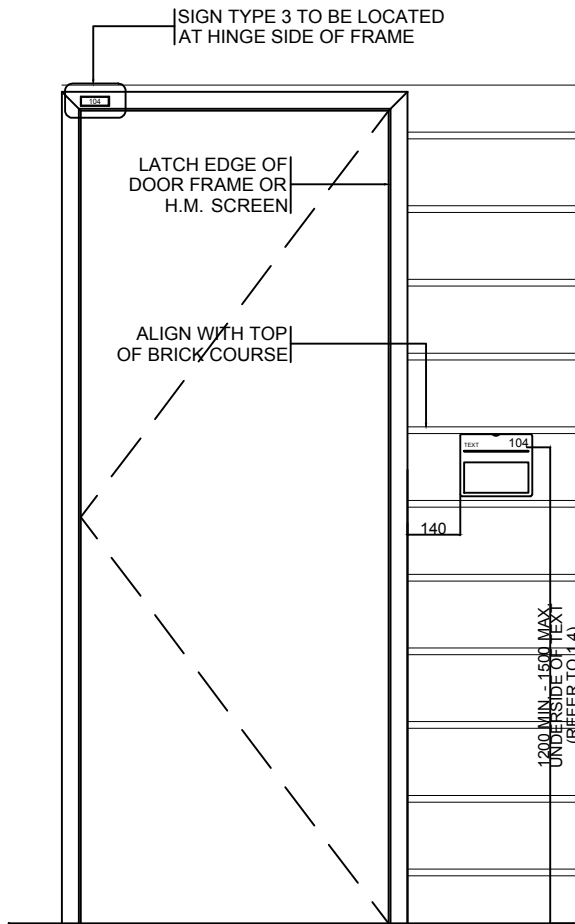

A WALL MOUNTED SIGN

- 1.1 SIGN IS TO BE LOCATED ON WALL ADJACENT TO LATCH SIDE OF DOOR.
- 1.2 WHERE THERE IS NO WALL SPACE ADJACENT TO THE LATCH SIDE OF THE DOOR, SIGN TO BE LOCATED ON NEAREST ADJACENT WALL.
- 1.3 IN THE CASE OF DOUBLE DOORS, THE SIGN SHOULD BE MOUNTED TO THE INACTIVE DOOR. IF BOTH DOORS OPEN, THE SIGN SHOULD BE MOUNTED TO THE RIGHT OF THE RIGHT HAND IF THERE IS NO ROOM TO THE RIGHT, THE SIGN CAN BE MOUNTED ON THE NEAREST ADJACENT WALL.
- 1.4 BASELINES OF RAISED CHARACTERS SHALL BE LOCATED BETWEEN 1200mm AND 1500mm ABOVE FINISHED FLOOR.

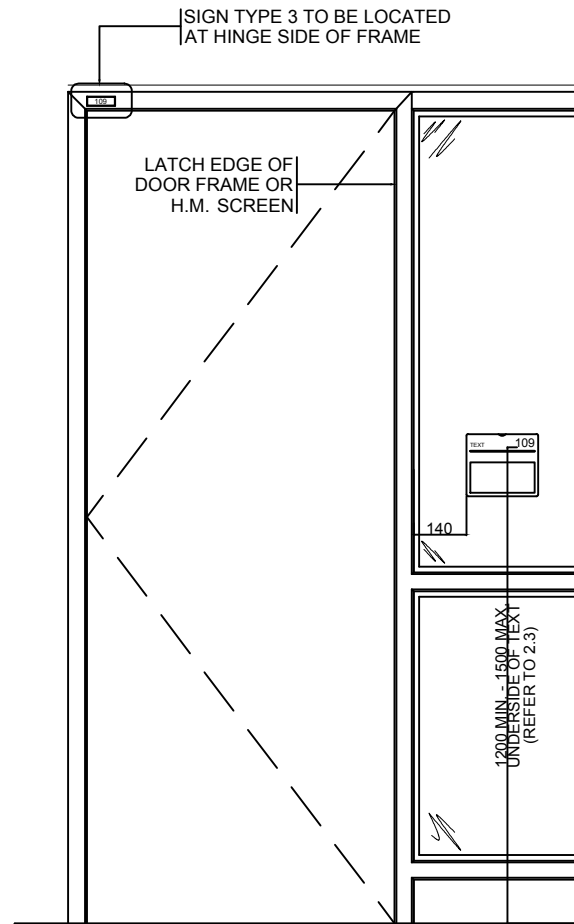

B GLASS MOUNTED SIGN

- 2.1 SIGN IS TO BE LOCATED AS SHOWN ON GLAZED SIDELIGHT, WHEN NOTED IN DOOR SCHEDULE, WHERE NO ADJACENT WALL IS AVAILABLE.
- 2.2 WHERE THIS IS REQUIRED, PROVIDE BACKING PANEL FOR OPPOSITE SIDE OF GLASS. BACKING PANEL TO BE FINISHED TO MATCH SIGN MATERIAL.
- 2.3 BASELINES OF RAISED CHARACTERS SHALL BE LOCATED BETWEEN 1200mm AND 1500mm ABOVE FINISHED FLOOR.

HAMILTON - WENTWORTH DISTRICT SCHOOL BOARD			
		HAMILTON-WENTWORTH DISTRICT SCHOOL BOARD TEL: 905.327.2092 FAX: 905.695.8104 810 EDUCATION COURT, P.O. BOX 2500 HAMILTON, ON L8A 0P9 1000 10000 ON CA	
		ELEMENTARY SCHOOL INTERIOR SIGNAGE STANDARD	
TITLE MOUNTING DETAILS			
DRAWN BY DATE MAY 2017	CHECKED BY DATE -	APPROVED BY DATE -	SCALE 1:10 SHEET No. 21 REV 00
REV	DATE	DESCRIPTION	BY

3.0 SUMMARY OF TYPOGRAPHY FOR TACTILE SIGNS:

3.1 HEIGHT FOR TACTILE INFORMATION:

- MINIMUM HEIGHT REQUIREMENT OF 16 mm
- MAXIMUM HEIGHT REQUIREMENT OF 50 mm

3.2 ACCEPTABLE TACTILE FONTS:

- TACTILE SHOULD BE ALL UPPERCASE
- RAISED MINIMUM OF 0.8 mm ABOVE THE SIGN SURFACE
- CHARACTERS SHOULD NOT BE ITALIC, OBLIQUE, SCRIPT OR HIGHLY DECORATIVE
- CHARACTERS SHOULD HAVE A FONT STYLE OF SANS SERIF

3.3 SPACING FOR MULTI-LINE TEXT:

- SPACING BETWEEN LINES OF TEXT SHOULD BE NO LESS THAN 135% OF THE CORRESPONDING TEXT HEIGHT (MEASURED FROM BASELINE TO BASELINE)
- SPACING BETWEEN LINES OF TEXT SHOULD BE NO GREATER THAN 170% OF THE CORRESPONDING TEXT HEIGHT (MEASURED FROM BASELINE TO BASELINE)

3.4 COLOUR SCHEME STANDARD:

- BLACK LETTERING ON A WHITE SIGN BACKGROUND

4.0 SUMMARY OF BRAILLE SPECIFICATIONS:

- MUST BE GRADE II WITH CONTRACTIONS
- SHAPE OF BRAILLE CHARACTERS MUST ALWAYS BE ROUNDED
- BRAILLE MUST BE PLACED DIRECTLY BELOW CORRESPONDING RAISED CHARACTERS
- BRAILLE IS TO BE PLACED BELOW ALL TEXT, IF MULTI-LINED, AND SEPARATED 10 mm FROM ANY OTHER TACTILE CHARACTERS
- SHOULD BE SEPARATED 10 mm MINIMUM FROM RAISED BORDERS AND DECORATIVE ELEMENTS
- MUST ALWAYS BE LOWERCASE
- UPPERCASE CHARACTERS SHOULD ONLY BE USED FOR THE FIRST WORD AT THE BEGINNING OF A SENTENCE, NAMES, PROPER NOUNS, INITIALS, ACRONYMS, AND INDIVIDUAL LETTERS OF THE ALPHABET

5.0 SUMMARY OF LOCATION OF PERMANENT ROOM SIGNS:

5.1 MOUNTING AREA:

- MOST OFTEN, SIGN SHOULD BE MOUNTED ON THE STRIKE SIDE OF THE DOOR
- IF THERE IS NO ROOM, SIGN CAN BE PLACED ON THE NEAREST ADJACENT WALL

5.2 DOOR MOUNTING:

- SIGN CAN ONLY BE DOOR MOUNTED IF THERE IS NO ROOM ON ADJACENT WALLS RELATIVE TO THE DOOR
- WHERE THIS IS REQUIRED, PROVIDE BACKING PANEL FOR OPPOSITE SIDE OF GLASS. BACKING PANEL TO BE FINISHED TO MATCH SIGN MATERIAL.
- IN THE CASE OF DOUBLE DOORS, THE SIGN SHOULD BE MOUNTED TO THE INACTIVE DOOR.
- IF BOTH DOORS OPEN, THE SIGN SHOULD BE MOUNTED TO THE RIGHT OF THE RIGHT HAND DOOR
- IF THERE IS NO ROOM TO THE RIGHT, THE SIGN CAN BE MOUNTED ON THE NEAREST ADJACENT WALL.
- SIGN TO BE MOUNTED CENTERED HORIZONTALLY ON THE DOOR.
- BASELINES OF RAISED CHARACTERS SHALL BE LOCATED BETWEEN 1200mm AND 1500mm ABOVE FINISHED FLOOR.

5.3 MOUNTING HEIGHT:

- BASELINE OF CHARACTERS MUST BE LOCATED BETWEEN 1200 mm AND 1500 mm ABOVE FINISHED FLOOR


HAMILTON - WENTWORTH DISTRICT SCHOOL BOARD					
		HAMILTON-WENTWORTH DISTRICT SCHOOL BOARD TEL: 905.527.5000 FAX: 905.526.8100 20 EDUCATION COURT, P.O. BOX 8900 HAMILTON, ON L8N 6P9 WWW.HWBDSB.ON.CA			
		ELEMENTARY SCHOOL INTERIOR SIGNAGE STANDARD			
TITLE INTERIOR SIGN NOTES					
DRAWN BY CH	DATE MARCH 2017	CHKD BY -	DATE -	APPROV BY -	DATE -
SCALE 1:2	SHEET No. 22		REV 00		
REV	DATE	DESCRIPTION			BY CHKD

GRAPHIC DESCRIPTION							
DESIGNATION	F1	E1	PW1	P2, P2A	P3	P4	R1
TYPE	FOUNDATION WALL	EXTERIOR WALL	PARAPET WALL	INTERIOR PARTITION	INTERIOR PARTITION	INTERIOR PARTITION	ROOF ASSEMBLY
FIRE RESISTANCE RATING (F.R.R.)	—	—	—	— 1 HOUR (SB-2)	— 1 HOUR (ULC W453)	—	—
SOUND TRANSMISSION CLASS (S.T.C.)	—	—	—	—	—	—	—
CONSTRUCTION (INSIDE)	~200mm CONCRETE WALL	~190mm CONCRETE BLOCK ~A.V.B ~75mm RIGID INSULATION (R~17ci) ~25mm AIR SPACE ~6 MIL TYVEK WRB MEMBRANE ~METAL SIDING C/W 100 THERMALLY BROKEN Z-GIRTS	~2-PLY MOD. BIT ROOFING MEMBRANE, COLD APPLIED ~19mm PT. PLY. ~75mm RIGID INSULATION (R~17ci) ~A.V.B ~190mm CONCRETE BLOCK ~A.V.B ~75mm RIGID INSULATION (R~17ci) ~25mm AIR SPACE ~6 MIL TYVEK WRB MEMBRANE ~METAL SIDING C/W 100 THERMALLY BROKEN Z-GIRTS	~140mm CONCRETE BLOCK SAME AS P2 WITH 190mm CONCRETE BLOCK	~16 FIRECODE CORE ABUSE-RESISTANT GYPSUM BOARD ~13 RESILIENT CHANNEL @600 O.C ~92 METAL STUDS @ 400 O.C. W/89 SOUND BATT INSULATION BETWEEN STUDS ~16 FIRECODE CORE ABUSE-RESISTANT GYPSUM BOARD	~16 ABUSE-RESISTANT GYPSUM BOARD ~84 METAL STUDS @ 400 O.C. ~16 ABUSE-RESISTANT GYPSUM BOARD	~2-PLY MOD. BIT ROOFING MEMBRANE, COLD APPLIED ~13 COVERBOARD ~TAPERED INSULATION (2% SLOPE) ~178mm POLYISO RIGID INSULATION (Min. R35 ci) ~SELF-ADHERED ROOF VAPOUR RETARDER ~13 FIBRE BOARD (THERMAL UNDERLAYMENT) ~METAL DECKING
CONSTRUCTION (OUTSIDE)	—	—	—	—	—	—	—


8 WALL ASSEMBLY
A0.2 1:10

ROOM		DOOR / SCREEN						FRAME			FIRE RATING	REMARKS
NUMBER	NAME	NUMBER	SIZE	TYPE	MAT'L	FINISH	GLASS	TYPE	MAT'L	FINISH		
136A	ELEVATOR MACHINE ROOM	D136A	965 X 2135	A	HM	PT	—	F1	HM	PT	45 MIN.	
136B	OFFICE ROOM	D136B	965 X 2135	A	HM	PT	—	F1	HM	PT	—	
211	EX. CLASSROOM	D211	EX. EX.	EX. EX.	ST	—	—	F1	HM	PT	—	REUSE EX. DOOR PANEL & HARDWARE FROM EX. CLASSROOM 211 G.C. TO SITE VERIFY EX. DOOR SIZE FOR NEW R.O.
203A	B.F. WASHROOM	D203A	1015 X 2135	A	SCWD	ST	—	EX.	EX.	ST	—	REUSE EX. DOOR HARDWARE. NEW DOOR PANEL ON EX. DOOR FRAME.
LEGEND: EX. = EXISTING ST = STAINED PT = PAINTED SCWD = SOLID CORE WOOD DOOR												
				HM = HOLLOW METAL MIN = MINUTES								

7 DOOR SCHEDULE
A0.2 1:50


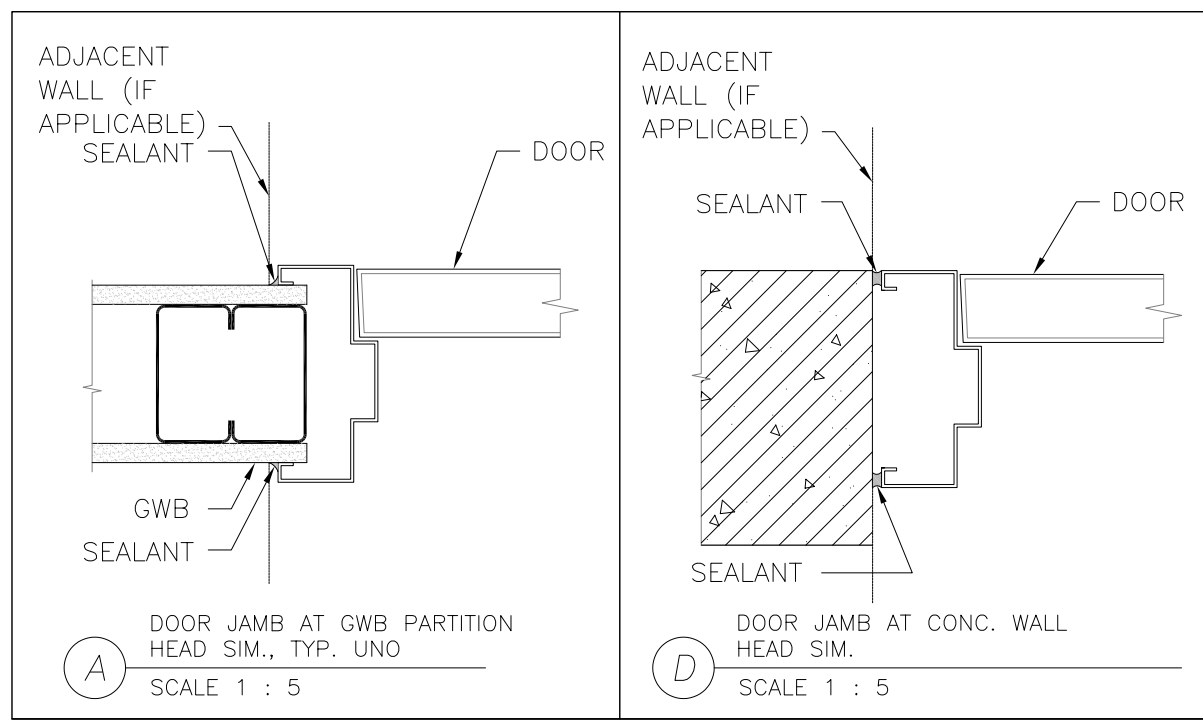


6 FRAME DETAILS
A0.2 1:5

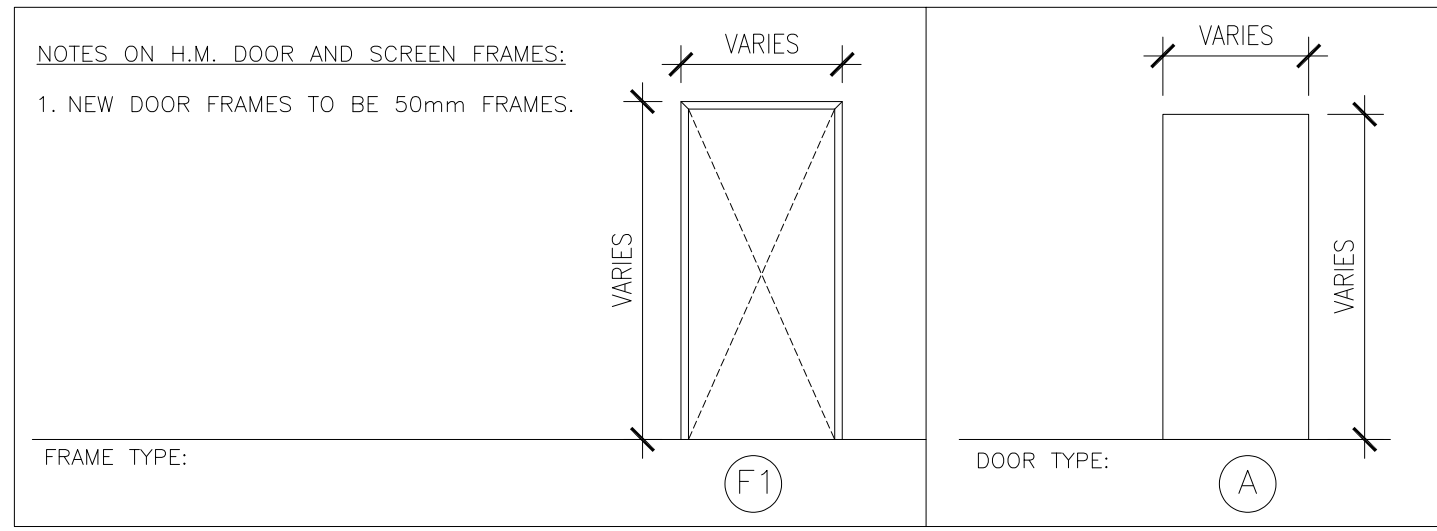


5 FRAME TYPE
A0.2 1:100

4 DOOR TYPE
A0.2 1:100

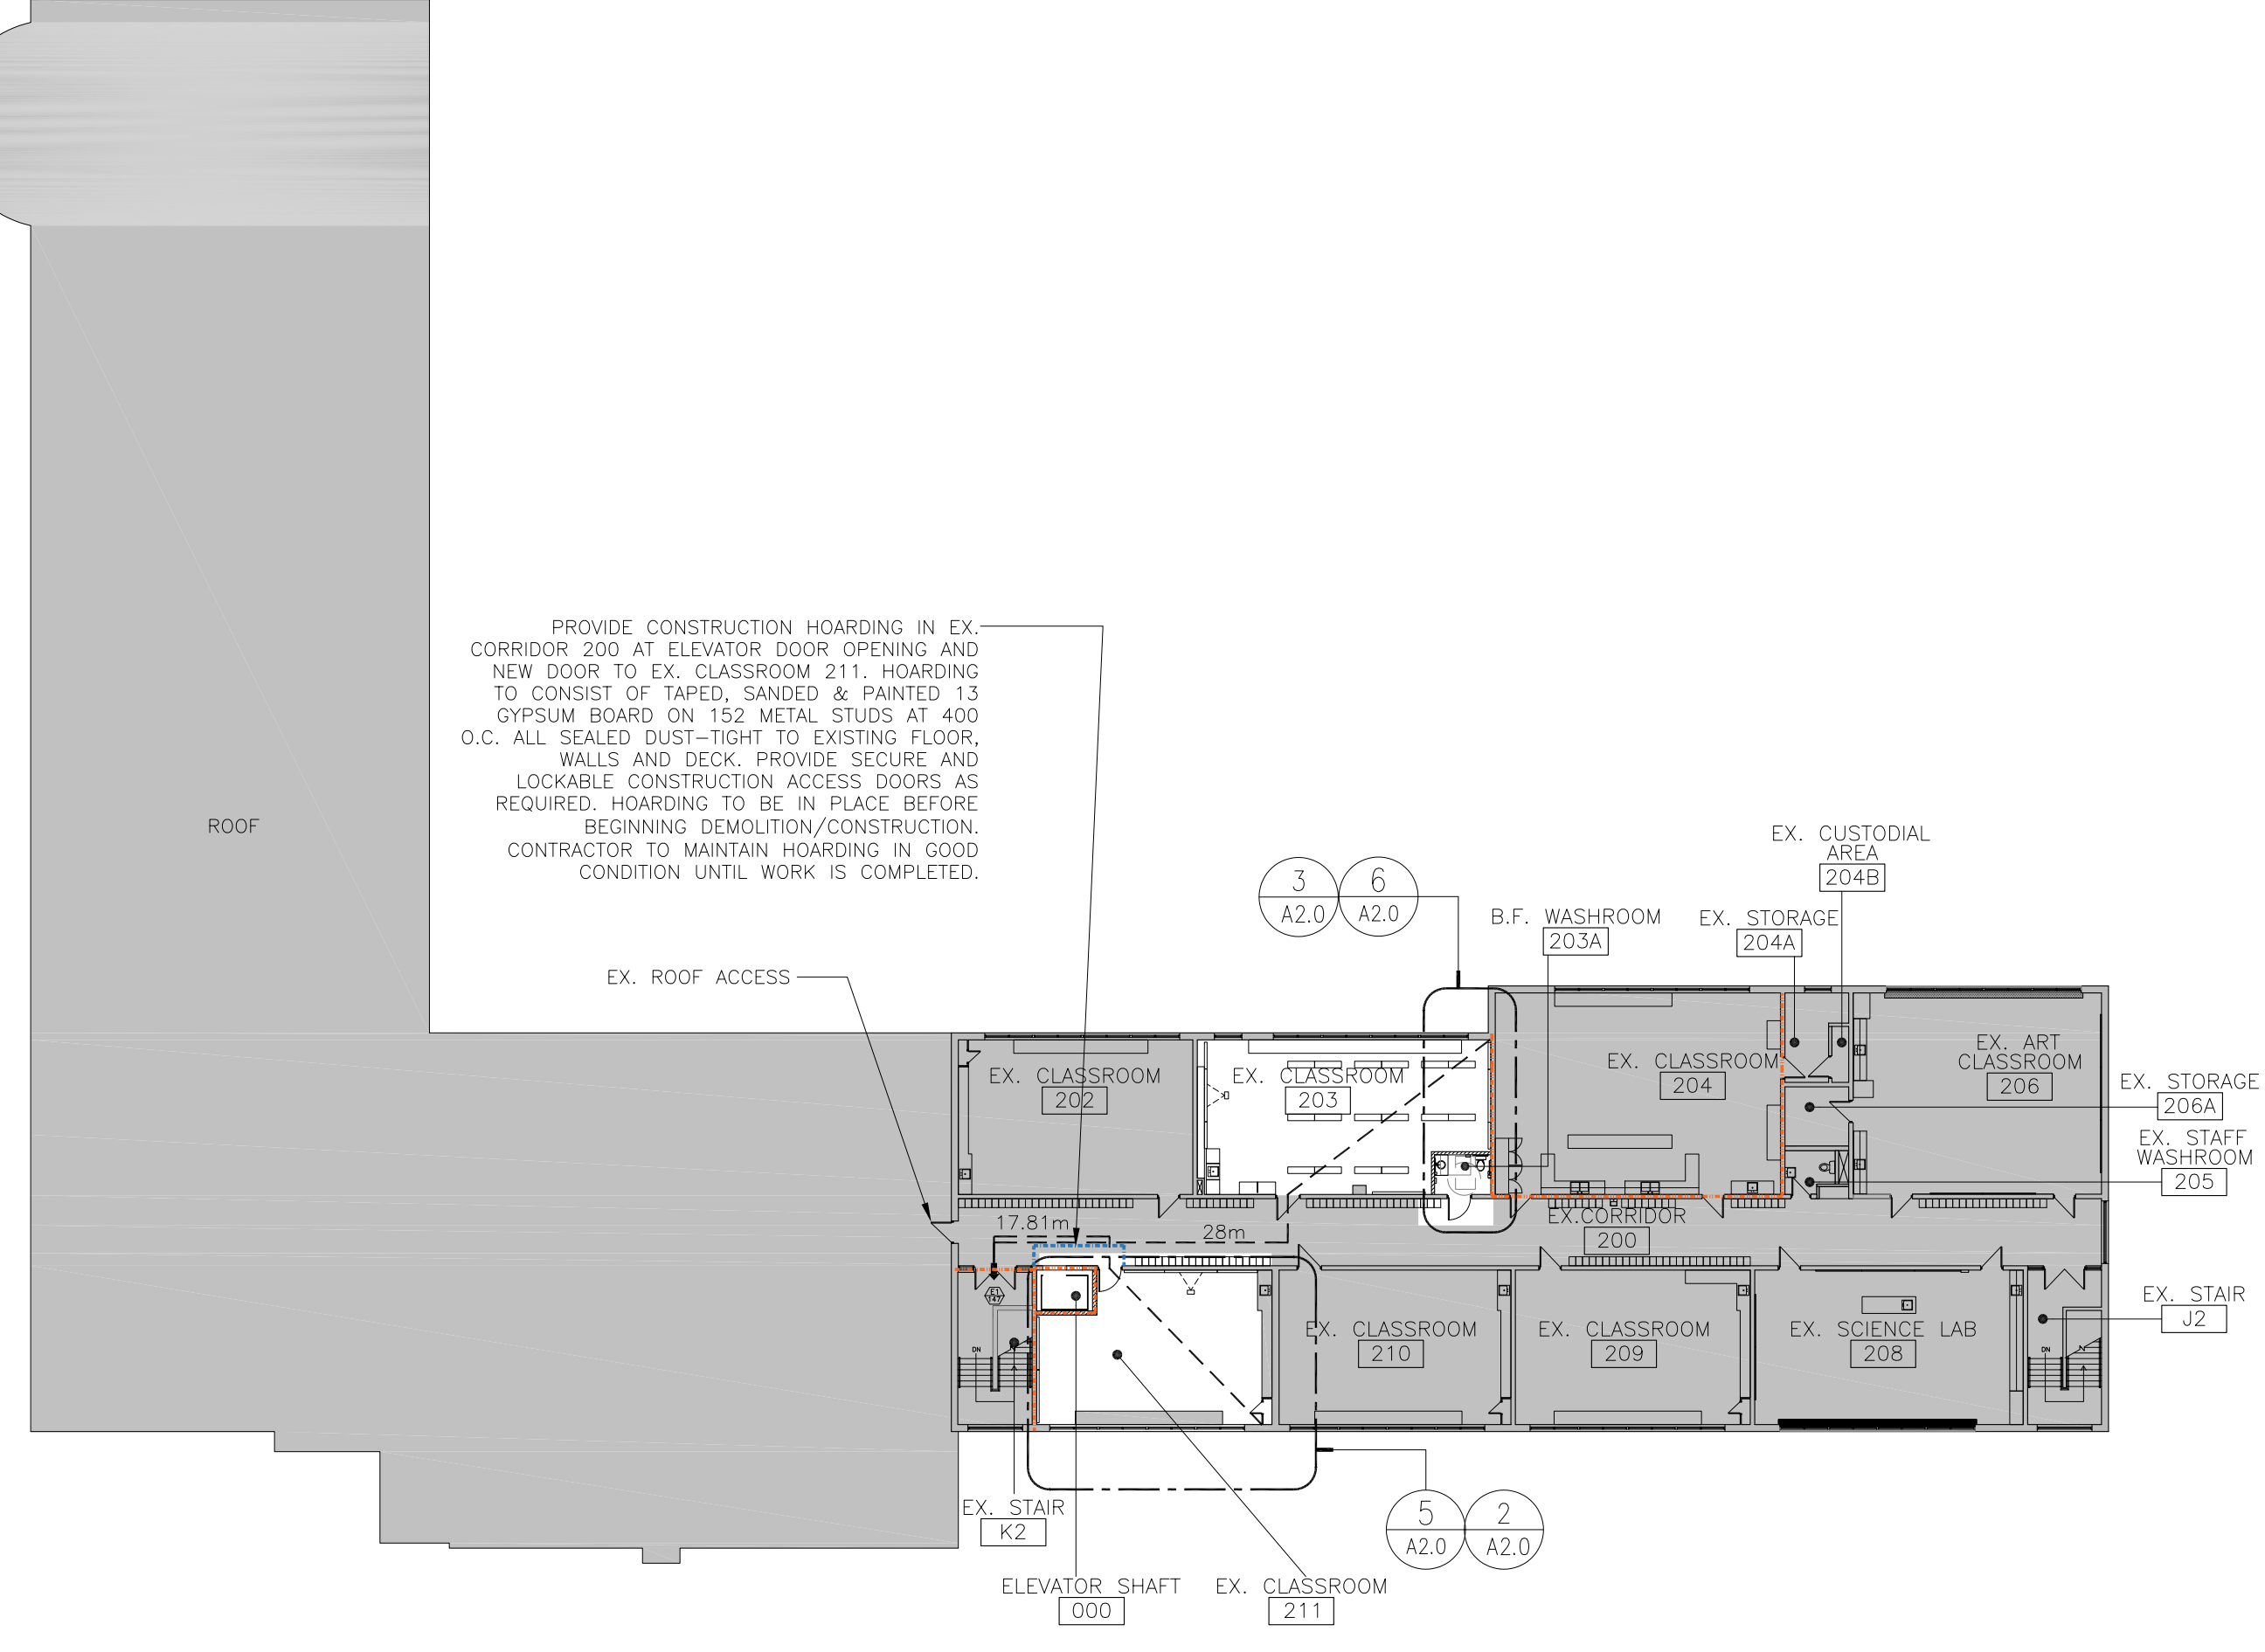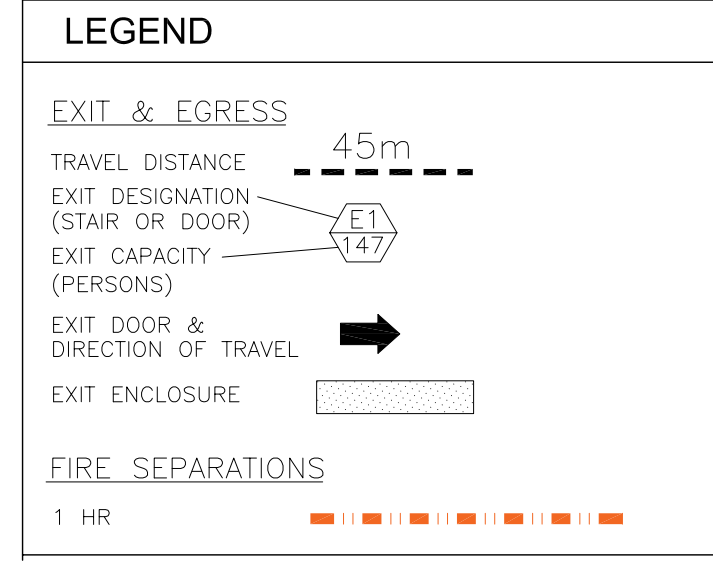

2 SECOND FLOOR LIFE SAFETY & HOARDING PLAN
A0.2 1:300

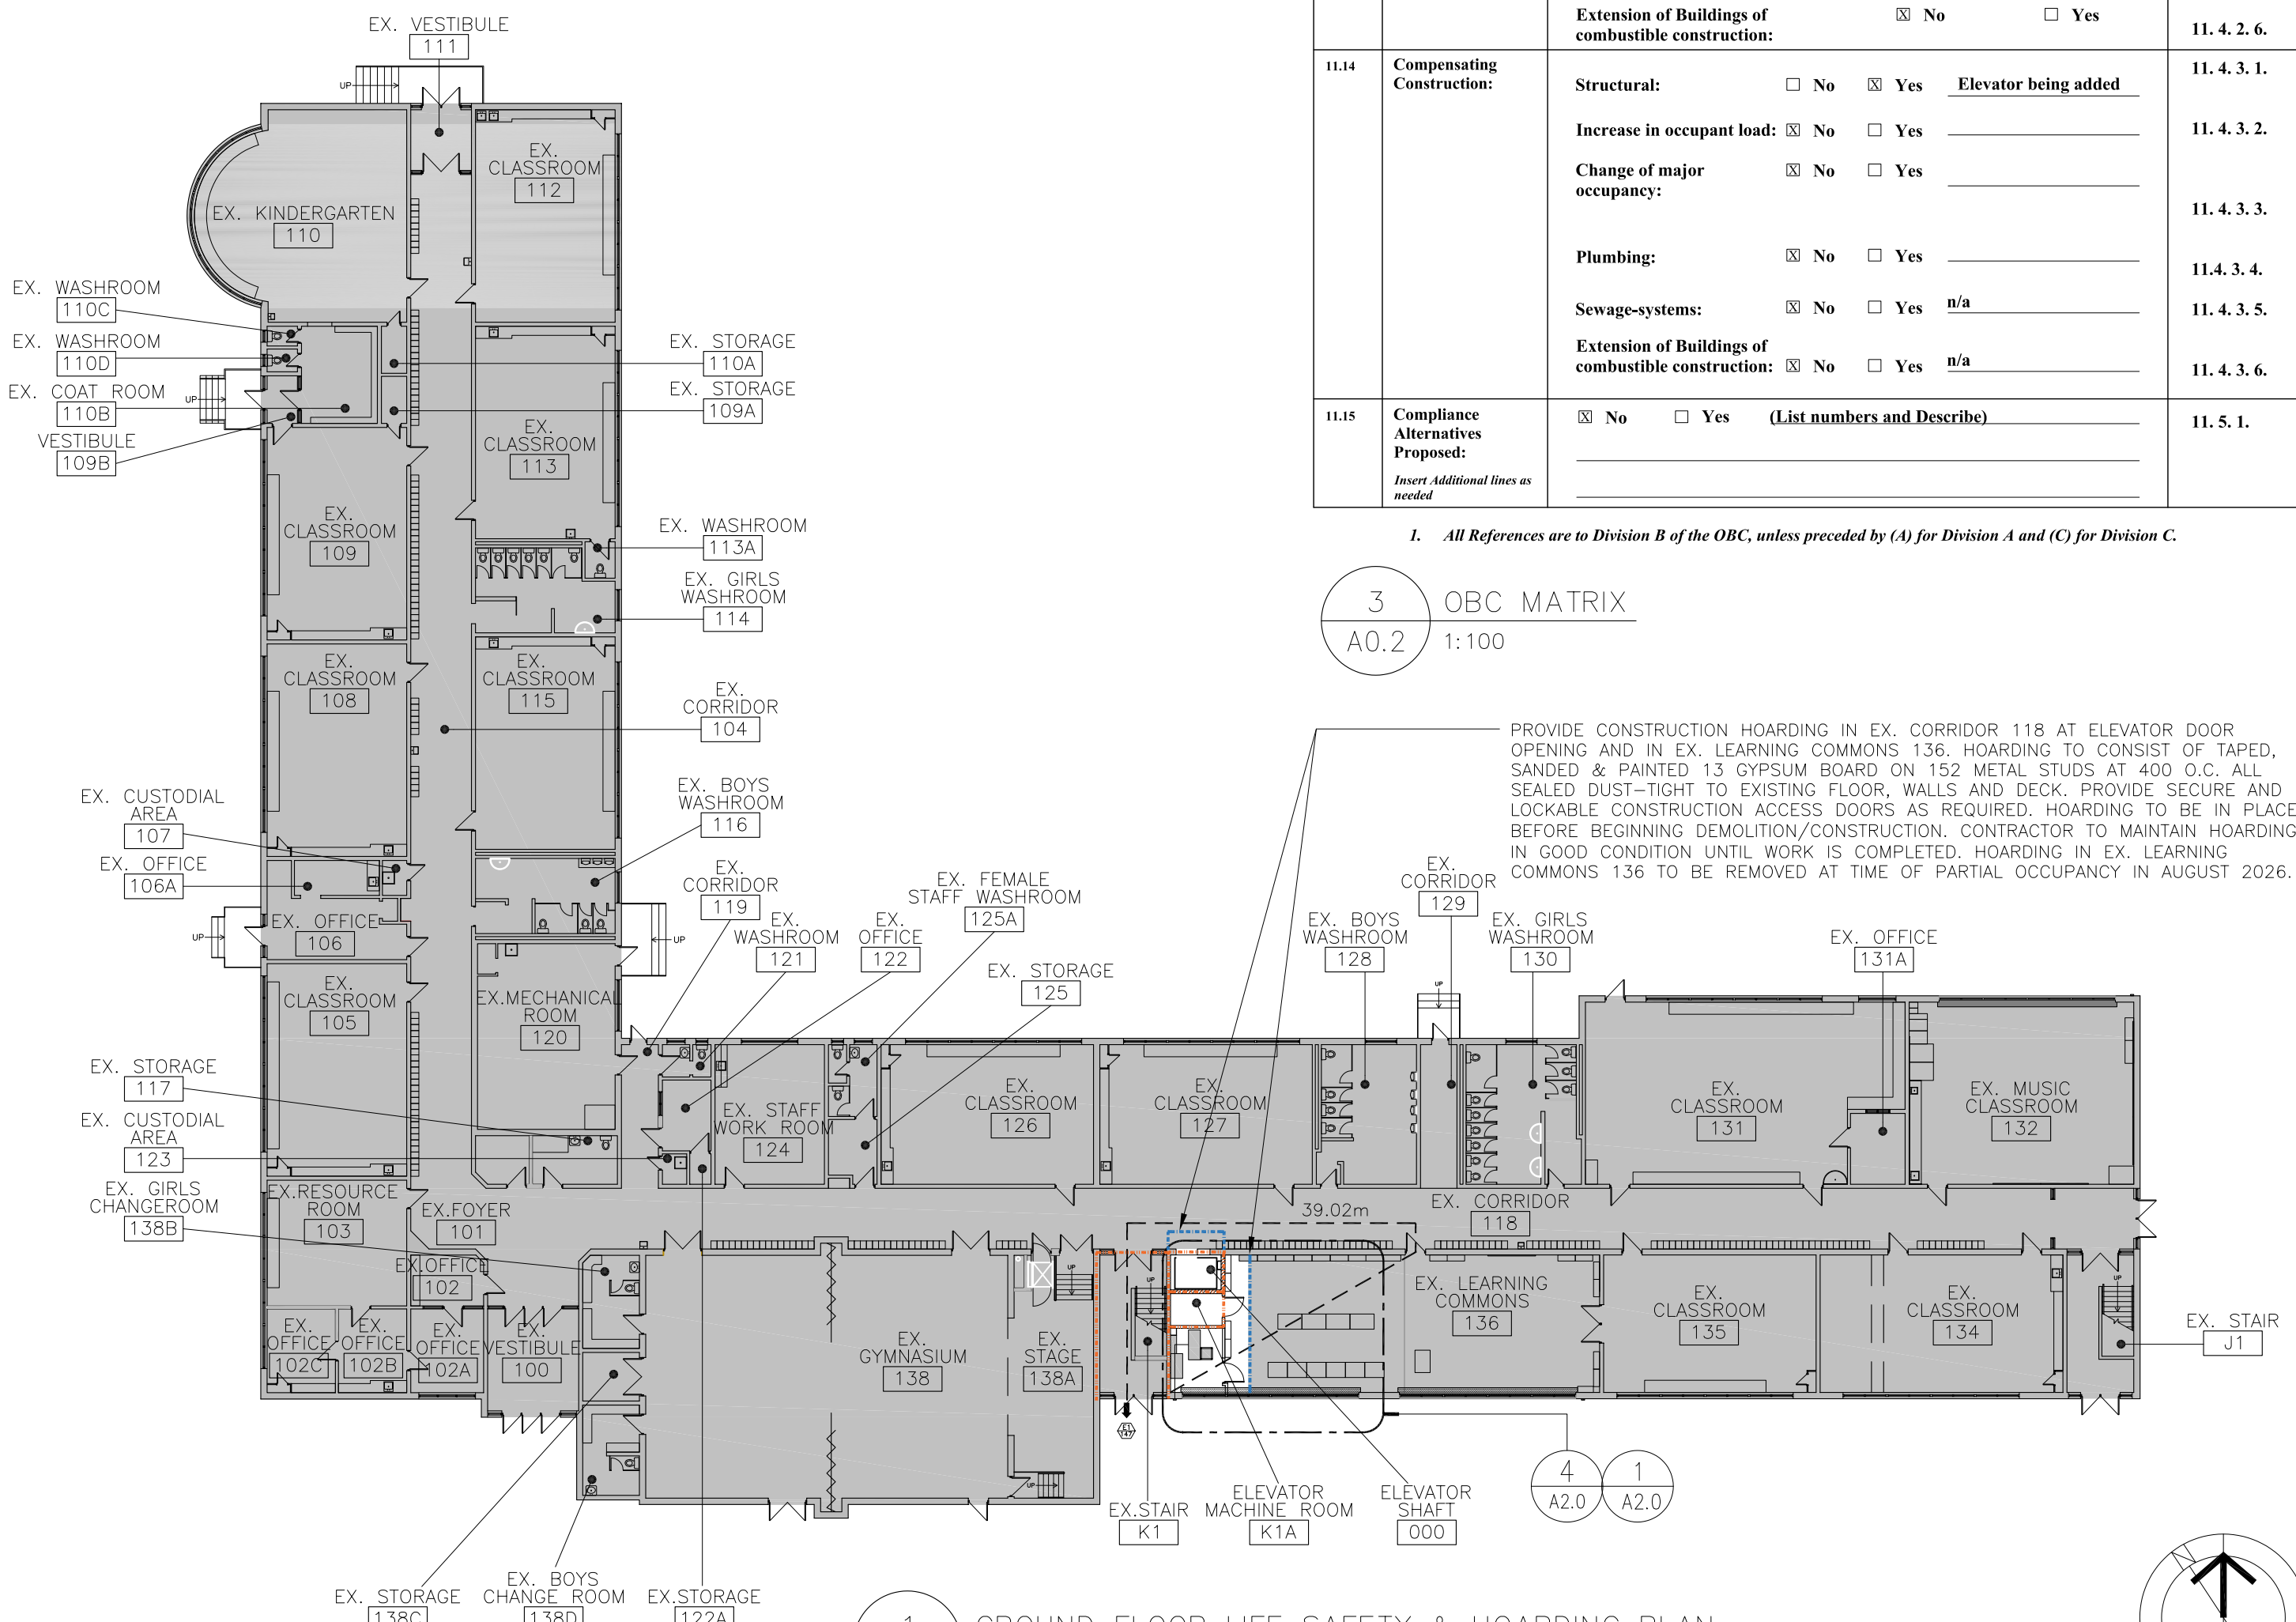

1 GROUND FLOOR LIFE SAFETY & HOARDING PLAN
A0.2 1:300

Name of Practice: G&S GACEA SLOTE ARCHITECTS INC. 118 James Street North, Suite 300 Hamilton, ON, L8R 2K7 Tel: 905-297-0863 Ex.-1	
Name of Project: Alterations to HWDSB Norwood Park Accessibility Upgrades	
Location: 165 Terrace Dr, Hamilton, ON, L9A 2Z2	
Date: November 2025	
2024 Ontario Building Code Data Matrix Part-11 Renovation	
Building Code Version: — O.Reg. 163/24 —	Last Amendment: — O.Reg. 447/24 —
Project Type: ☐ Addition ☐ Change of use ☒ Renovation ☐ Addition and Renovation Description: Existing Use Institutional (Group A2)	Building Code Reference (i) [A] 1.3.3.3B.
Major Occupancy Classification: Occupancy: A2 Use: Institutional	3.1.2.1. (1), 2.1.4.1. (1), & 11.2.1.
Superimposed Major Occupancies: ☒ No ☐ Yes Description:	11.2.3.2.2.5.10 3.2.2.8. & 2.2.1.
Building Area (m²): Description: Ground floor: 2787.56 Second floor: 1011.83 Total: 3799.39	Existing: 2787.56 New: 0 Total: 2787.56 1011.83 3799.39
Building Height: 2 Storeys above grade 0 Storeys below grade	(m) Above grade [A] 1.4.1.2, 3.2.1.1., 2.2.2.2., & 11.3.
Number of Streets Firefighter access: 2 Street(s)	3.2.2.10., 3.2.5., 2.2.4.1., & 11.3.
Building Size: ☐ Small ☒ Medium ☐ Large ☐ > Large	11.2.1.1., 10.1.1.2., 11.2.1.1. 11.2.1.1. A 11.2.1.1. B to N
Existing Building Classification: Change in Major Occupancy: ☐ Yes ☒ Not-Applicable (no change of major occupancy) Construction Index: — Hazard Index: — Importance Category: ☐ Low ☐ High ☒ Normal ☐ Post disaster	4.1.2.1. (3), 2.3.1.1., & 5.2.2.1. (2)
Renovation Type: ☐ Basic Renovation ☒ Extensive Renovation	11.3.3.1. & 11.3.3.2.
Occupant Load: Floor Level/Area LEVEL 1: A2, Design, EXISTING LEVEL 2: A2, Design, EXISTING TOTAL: EXISTING	3.1.17., 2.1.2.2., & 11.4.2.2.
Plumbing Fixture Requirements: 1 B.F. Washroom added	3.7.4., 11.3.4., 11.3.5., 11.4.2.4., & 11.4.2.5.
Barrier free Design: ☐ No ☒ Yes Barrier-free Entrances: Number: 2 Ex. East entrance & Ex. South entrance	11.3.1.2., 11.3.2., 11.3.3.2.
Reduction in Performance Level: Structural: ☐ No ☒ Yes By Increase in occupant load: ☐ No ☒ Yes By Change of major occupancy: ☐ No ☒ Yes Plumbing: ☐ No ☒ Yes Sewage-systems: ☐ No ☒ Yes Extension of Buildings of combustible construction: ☐ No ☒ Yes	11.4.2.1., 11.4.2.2., 11.4.2.3., 11.4.2.4., 11.4.2.5., 11.4.2.6.
Compensating Construction: Structural: ☐ No ☒ Yes Increase in occupant load: ☐ No ☒ Yes Change of major occupancy: ☐ No ☒ Yes Plumbing: ☐ No ☒ Yes Sewage-systems: ☐ No ☒ Yes Extension of Buildings of combustible construction: ☐ No ☒ Yes	11.4.3.1., 11.4.3.2., 11.4.3.3., 11.4.3.4., 11.4.3.5., 11.4.3.6.
Compliance Alternatives Proposed: ☒ No ☐ Yes (List numbers and Describe)	11.5.1.

1. All References are to Division B of the OBC, unless preceded by (A) for Division A and (C) for Division C.

3 OBC MATRIX
A0.2 1:100



CONTRACTOR IS TO CHECK AND VERIFY ALL DIMENSIONS AND CONDITIONS ON THE PROJECT AND TO REPORT ANY DISCREPANCIES TO THE ARCHITECT BEFORE PROCEEDING WITH THE WORK.
CONTRACT DOCUMENTS ARE THE COPYRIGHT OF THE CONSULTANTS AND SHALL NOT BE USED OR REPRODUCED WITHOUT AUTHORIZATION. DOCUMENTS ARE TO BE RETURNED UPON COMPLETION OF THE PROJECT.
NOTE: DRAWINGS ARE NOT TO BE SCALED.


No.	Date	Remarks
04	2026-04-29	Issued for Addendum #1
03	2026-04-10	Issued for Tender
02	2026-02-27	Issued for Permit
01	2025-11-19	Issued for Client Review

Interior Renovations for
HWDSB Norwood Park
Accessibility Upgrades
165 Terrace Dr, Hamilton,
ON L9A 2Z2


Dwg. Title:
OBC Matrix
Life Safety & Schedules

Drawn: Chkd: SG
Proj. No.: 25027
Scale: As noted
Date: 2026 01 20


Drawing No.:
A0.2

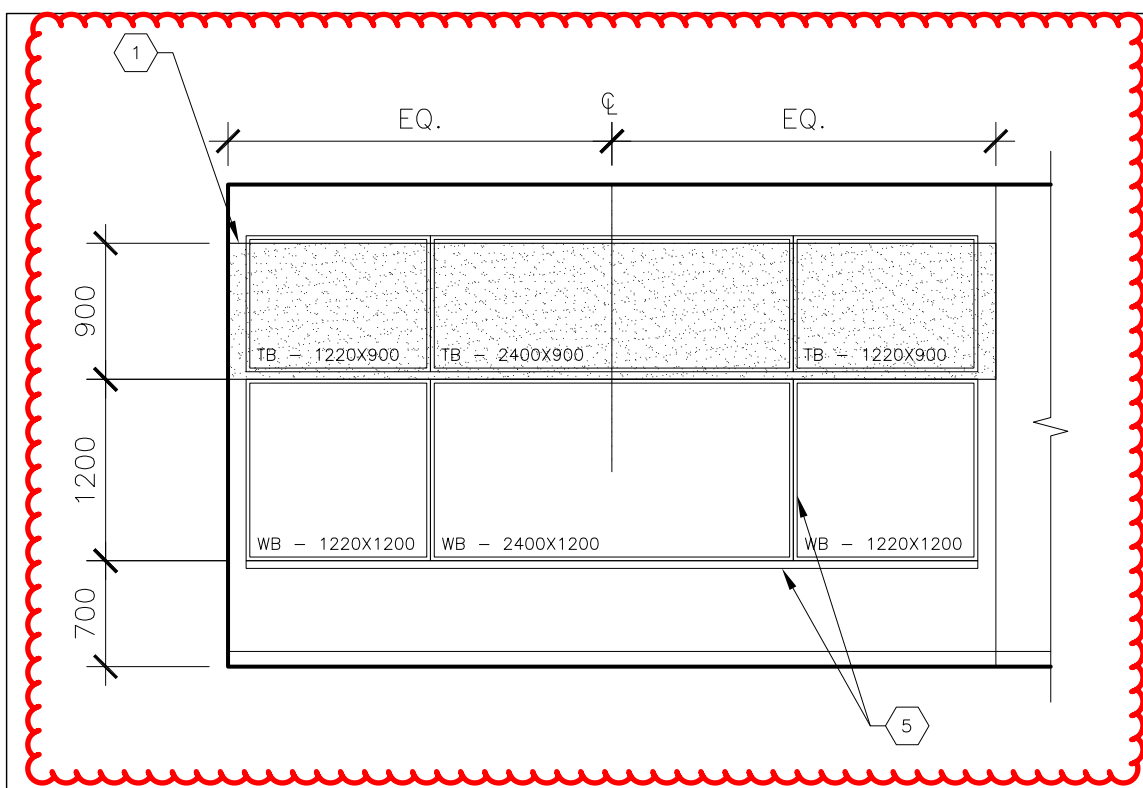


ELEVATION A

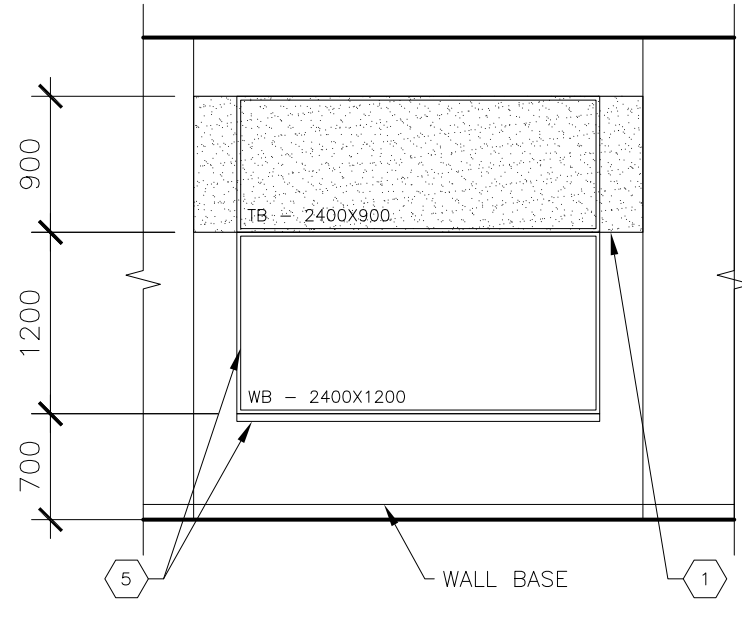


ELEVATION B

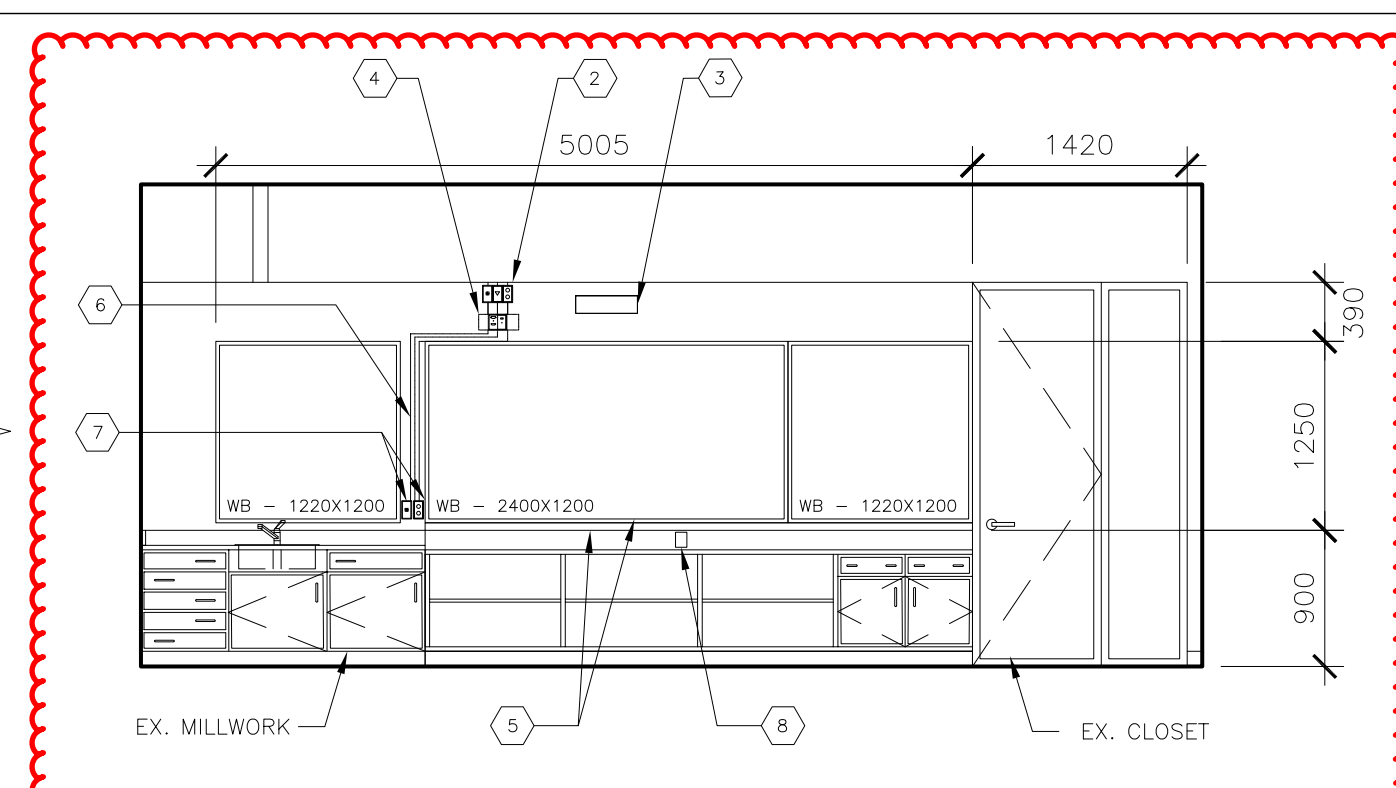

ELEVATION A

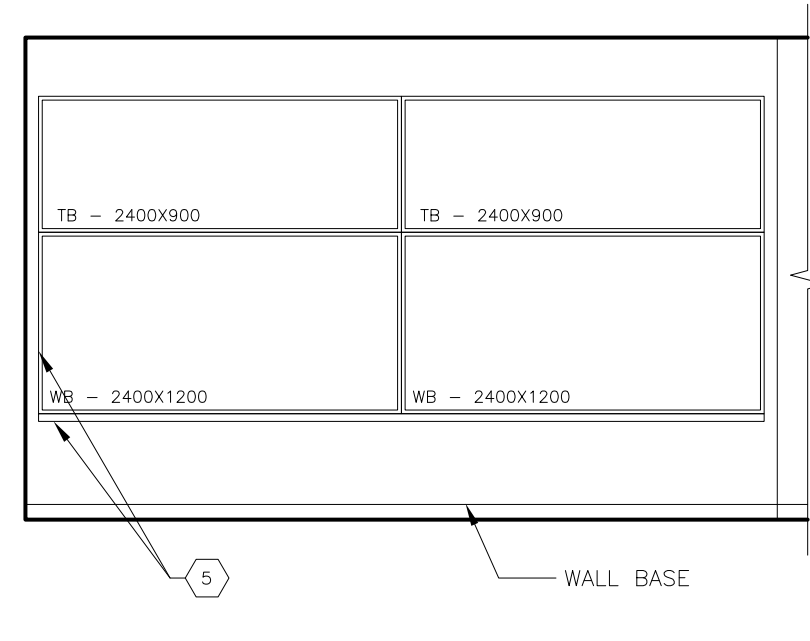


ELEVATION B

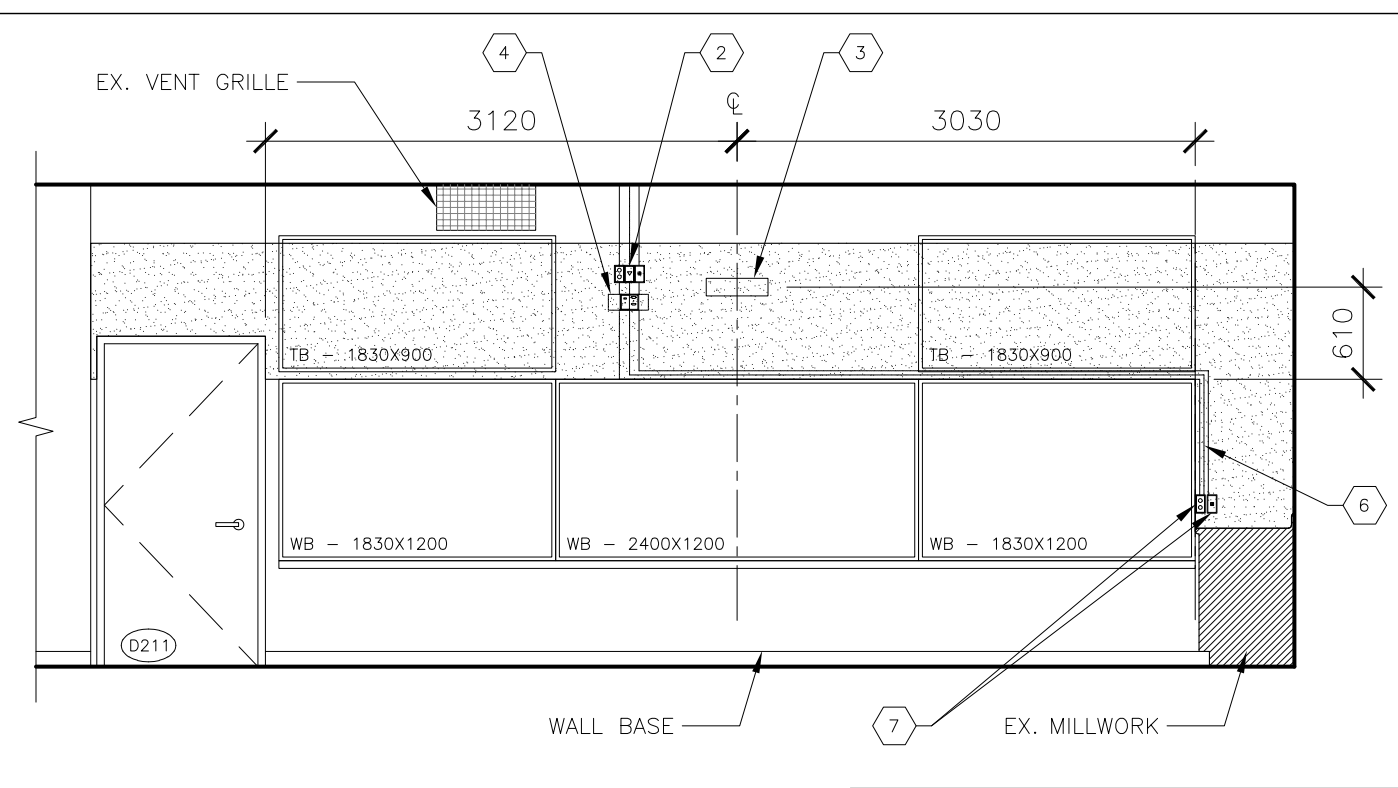


ELEVATION B

6 INTERIOR ELEVATION- CLASSROOM 203
A2.0 1:50


5 INTERIOR ELEVATION- CLASSROOM 211
A2.0 1:50

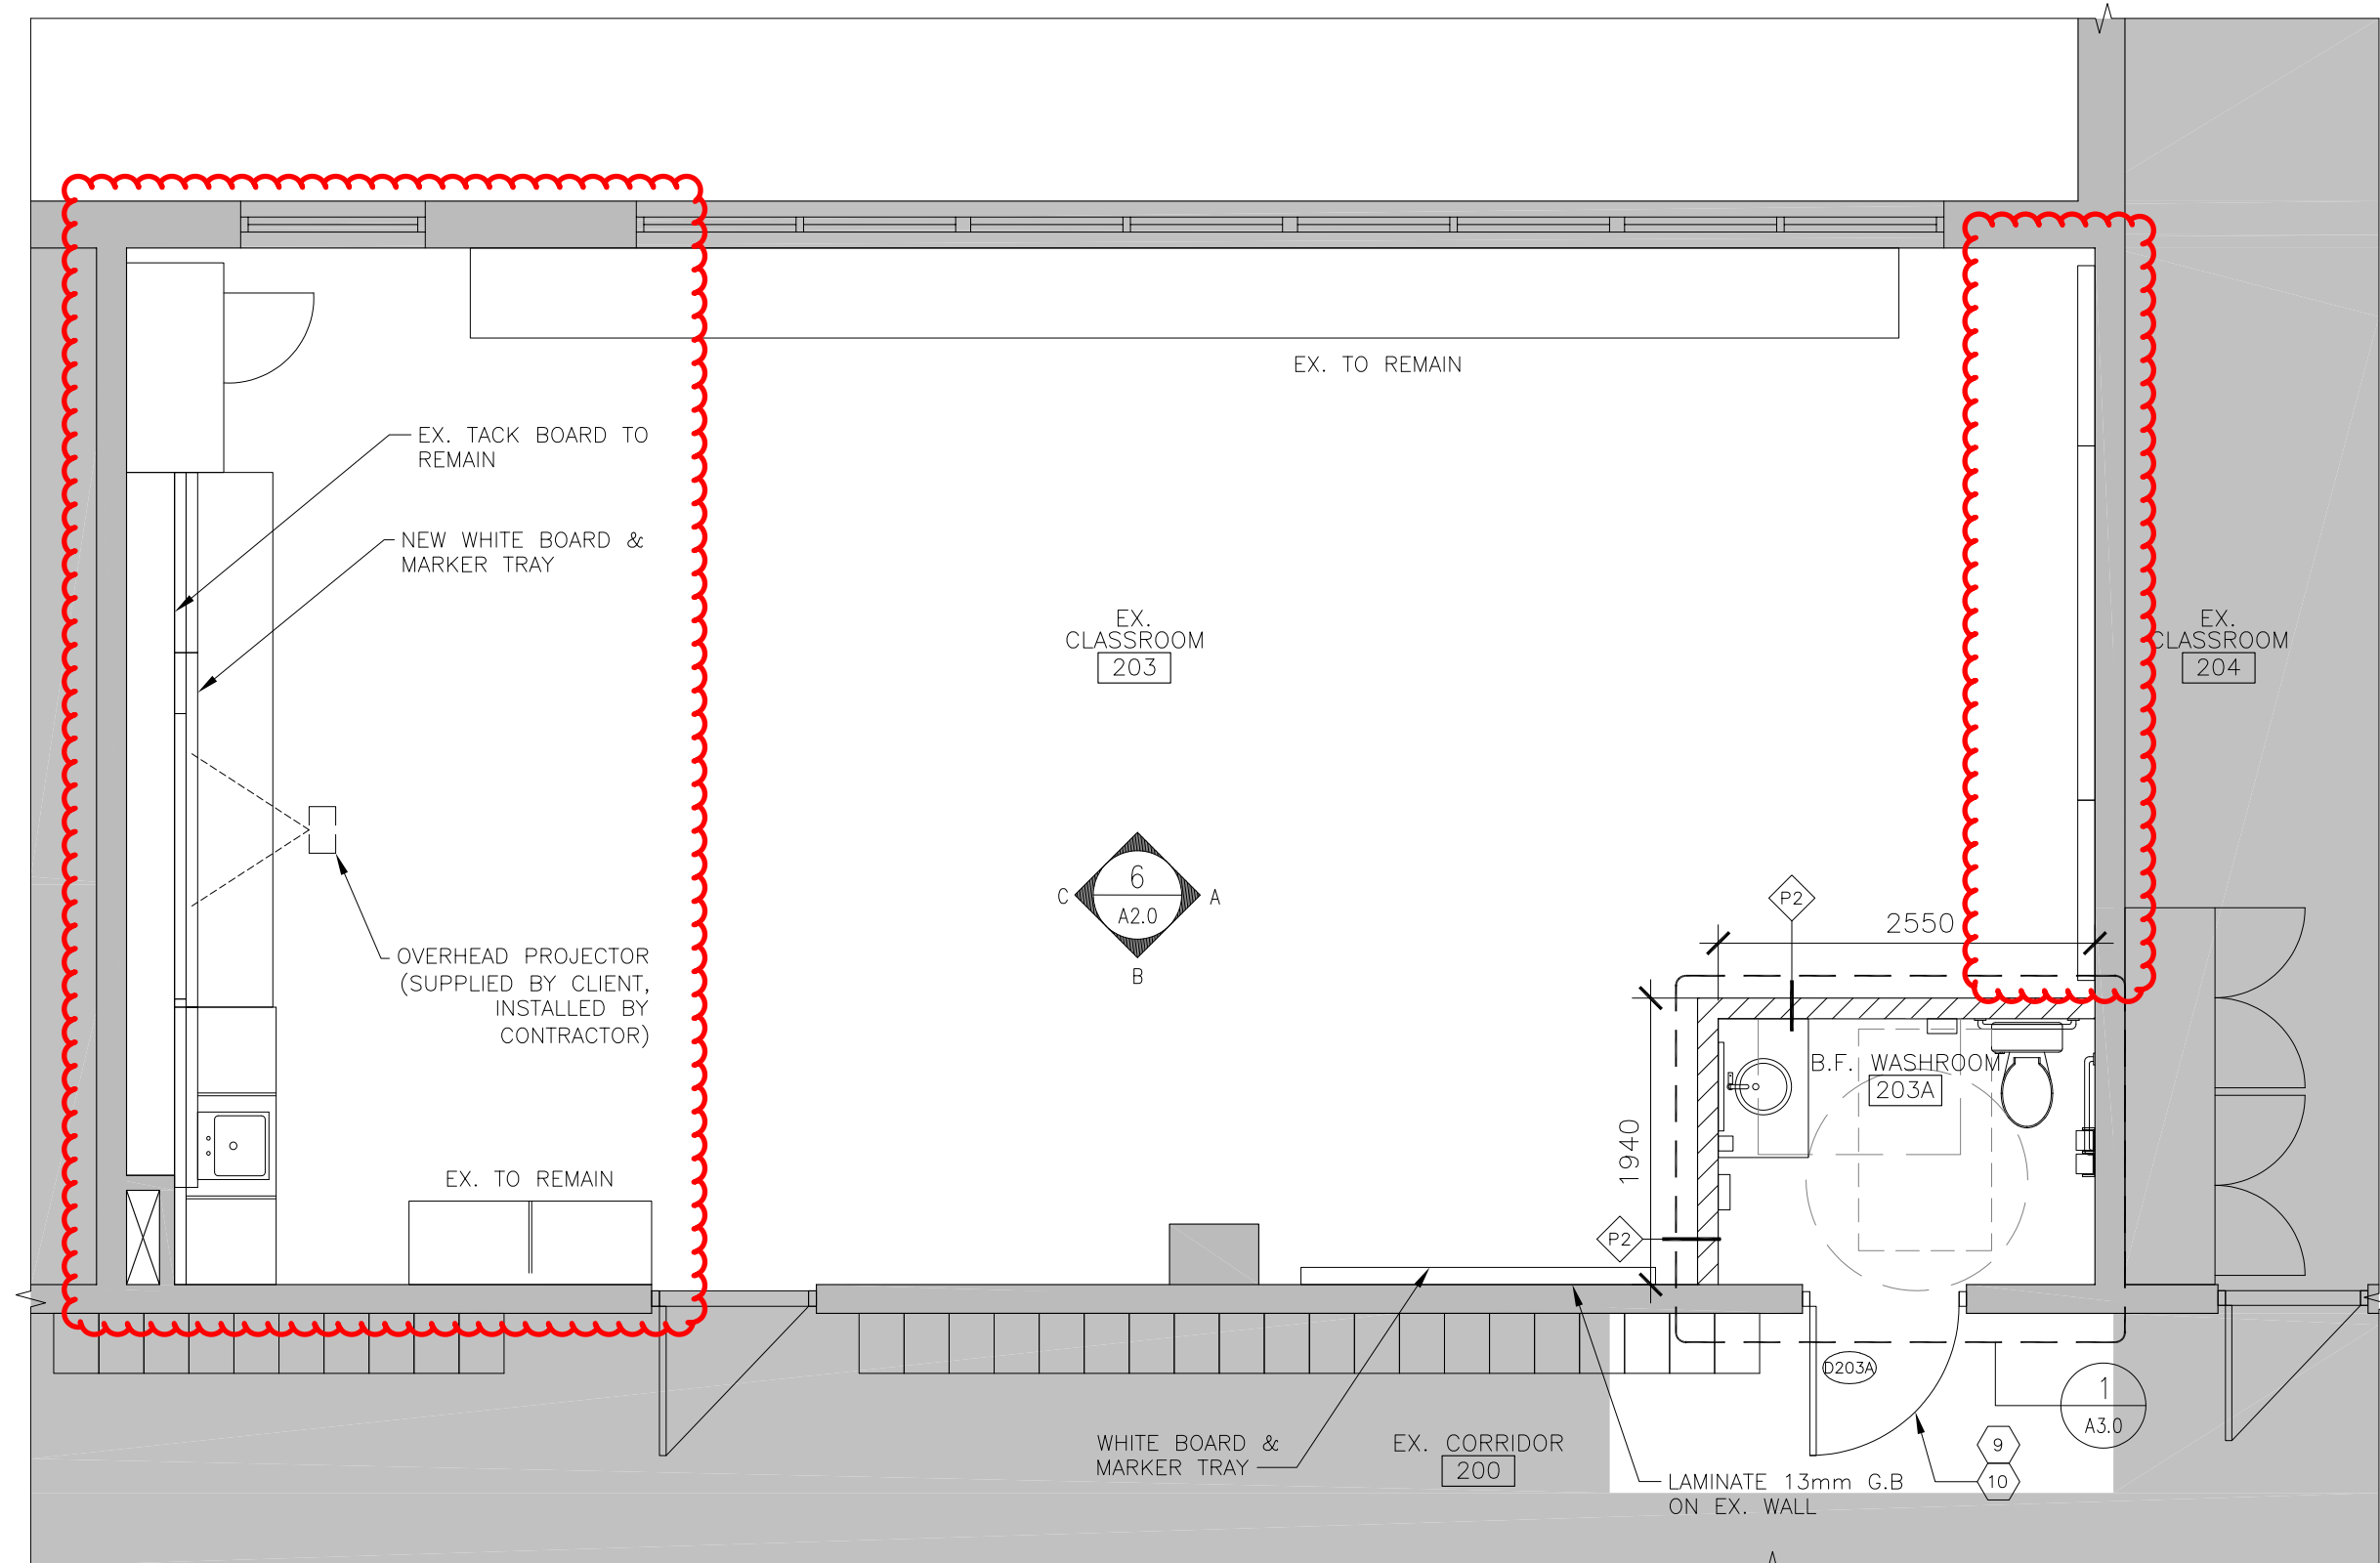


4 B.F. WASHROOM 203A
SECOND FLOOR PLAN
A2.0 1:50

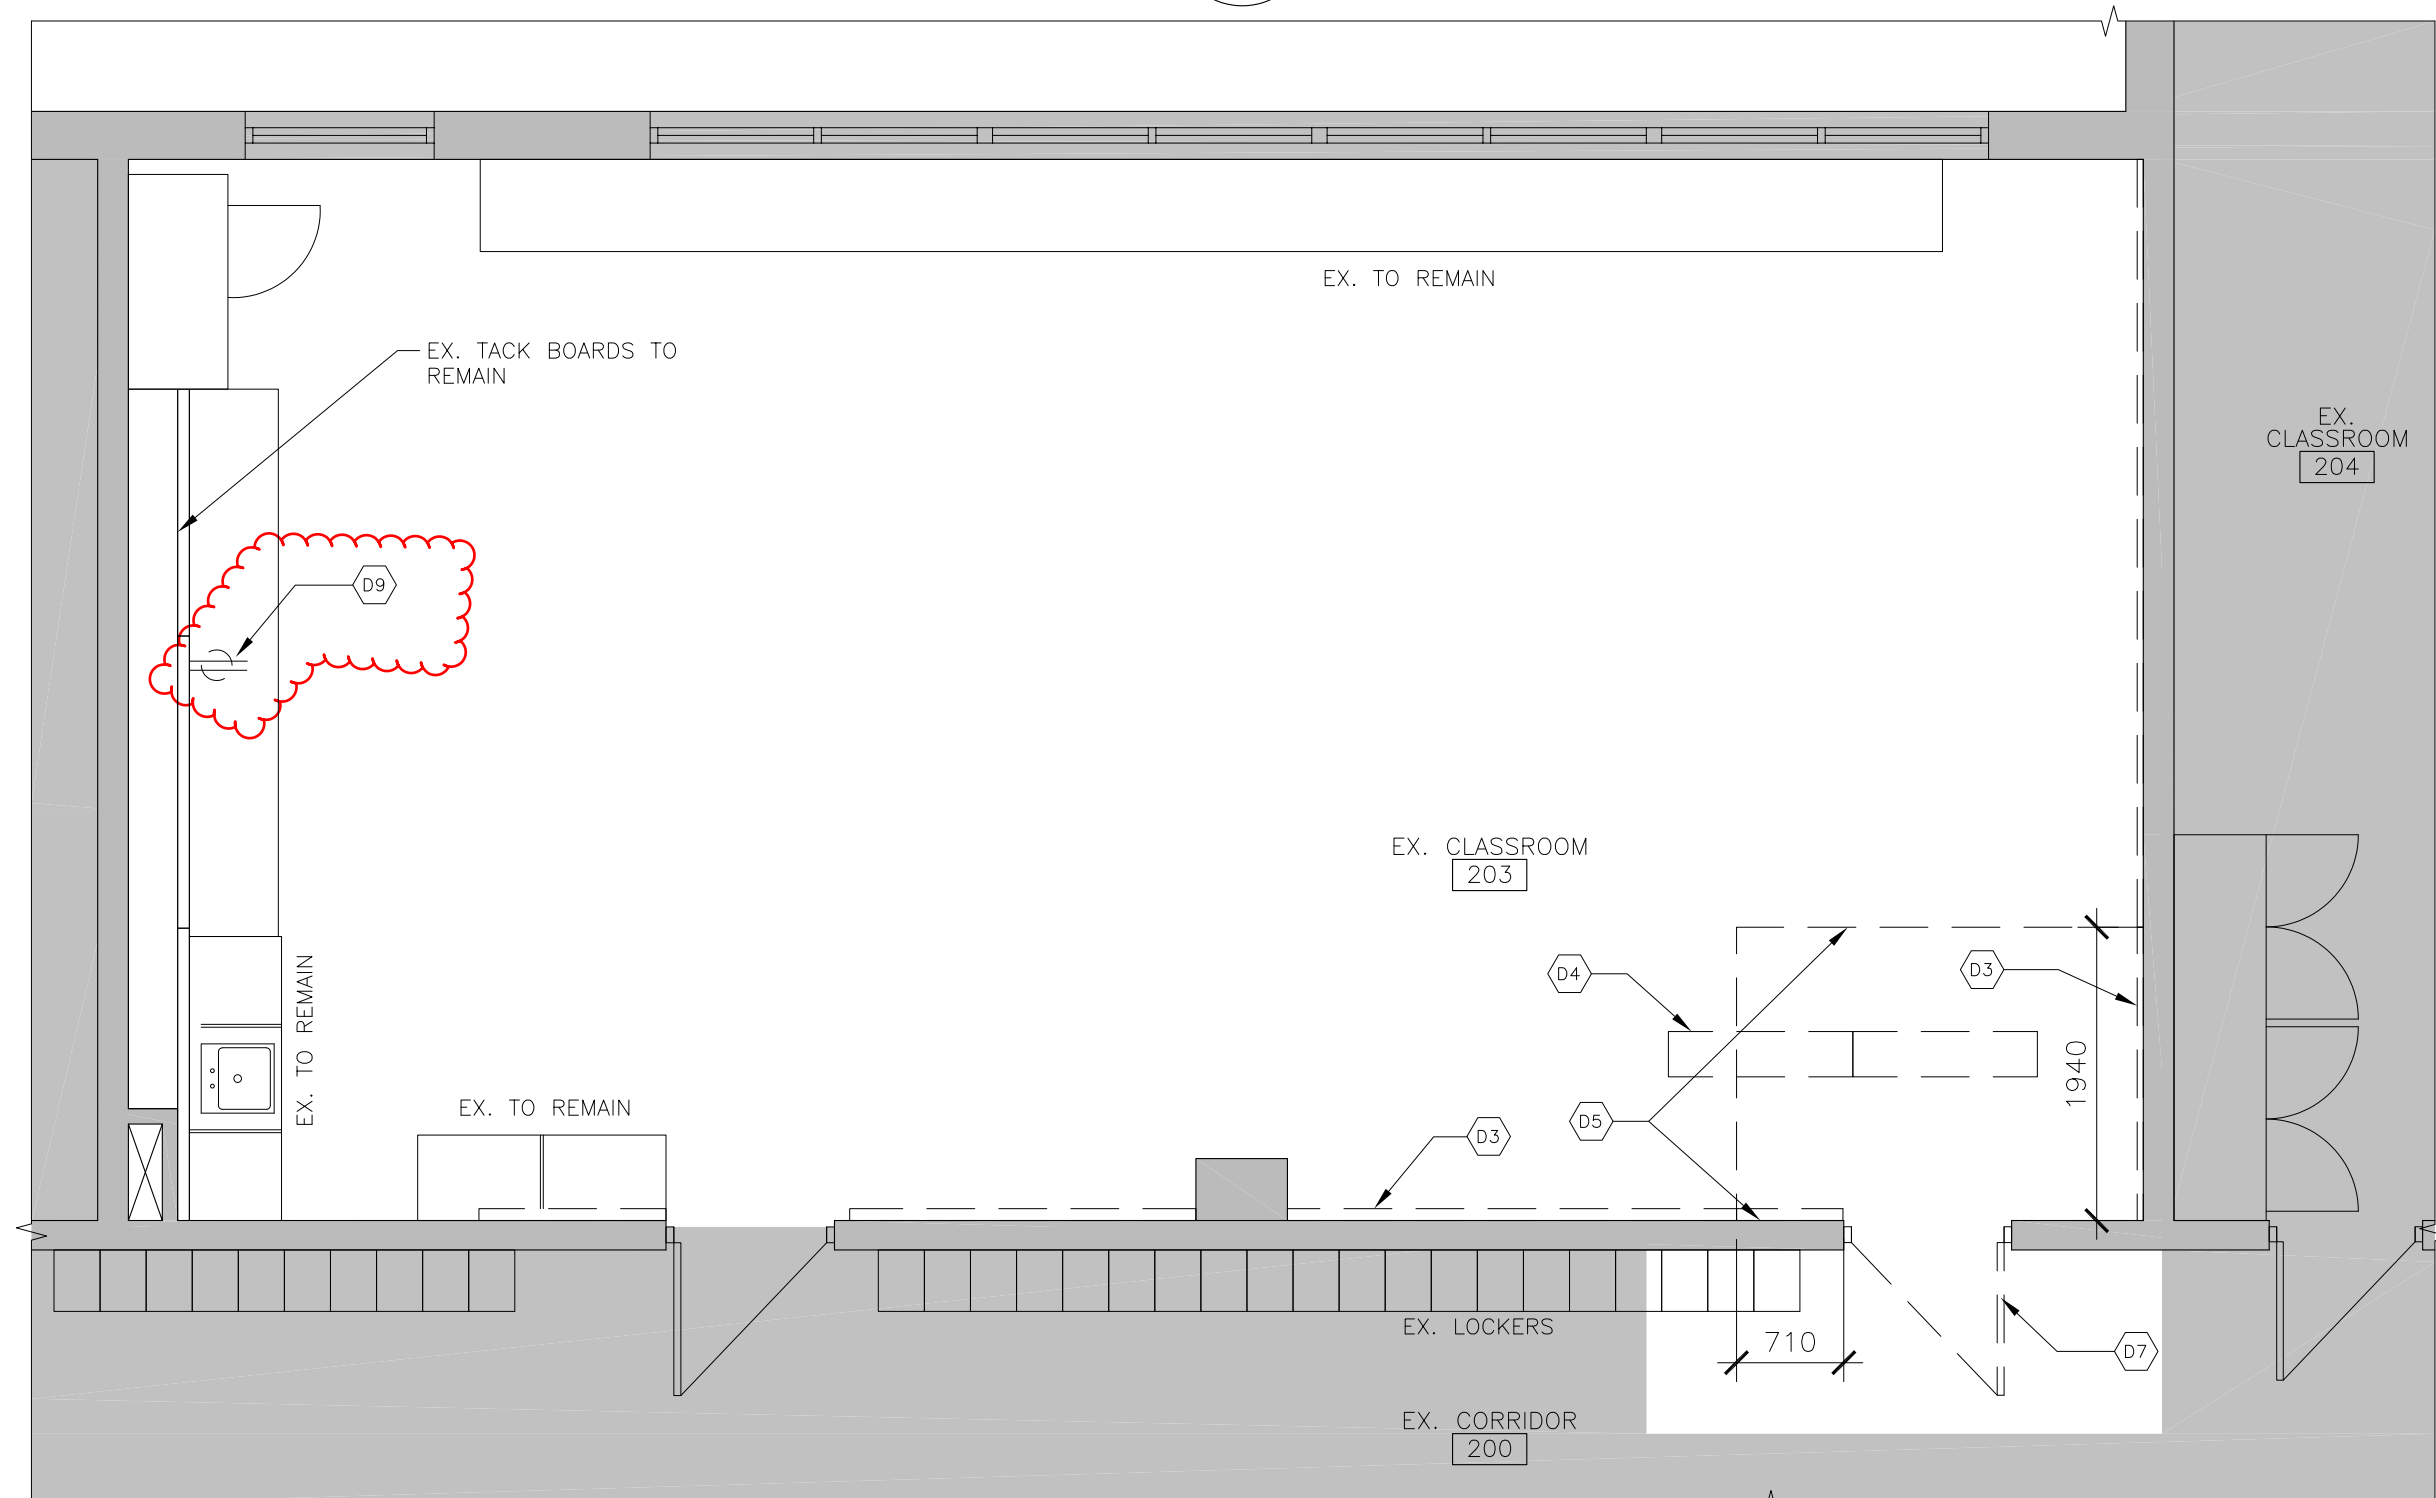

2 EX. CLASSROOM 203
SECOND FLOOR DEMOLITION PLAN
A2.0 1:50

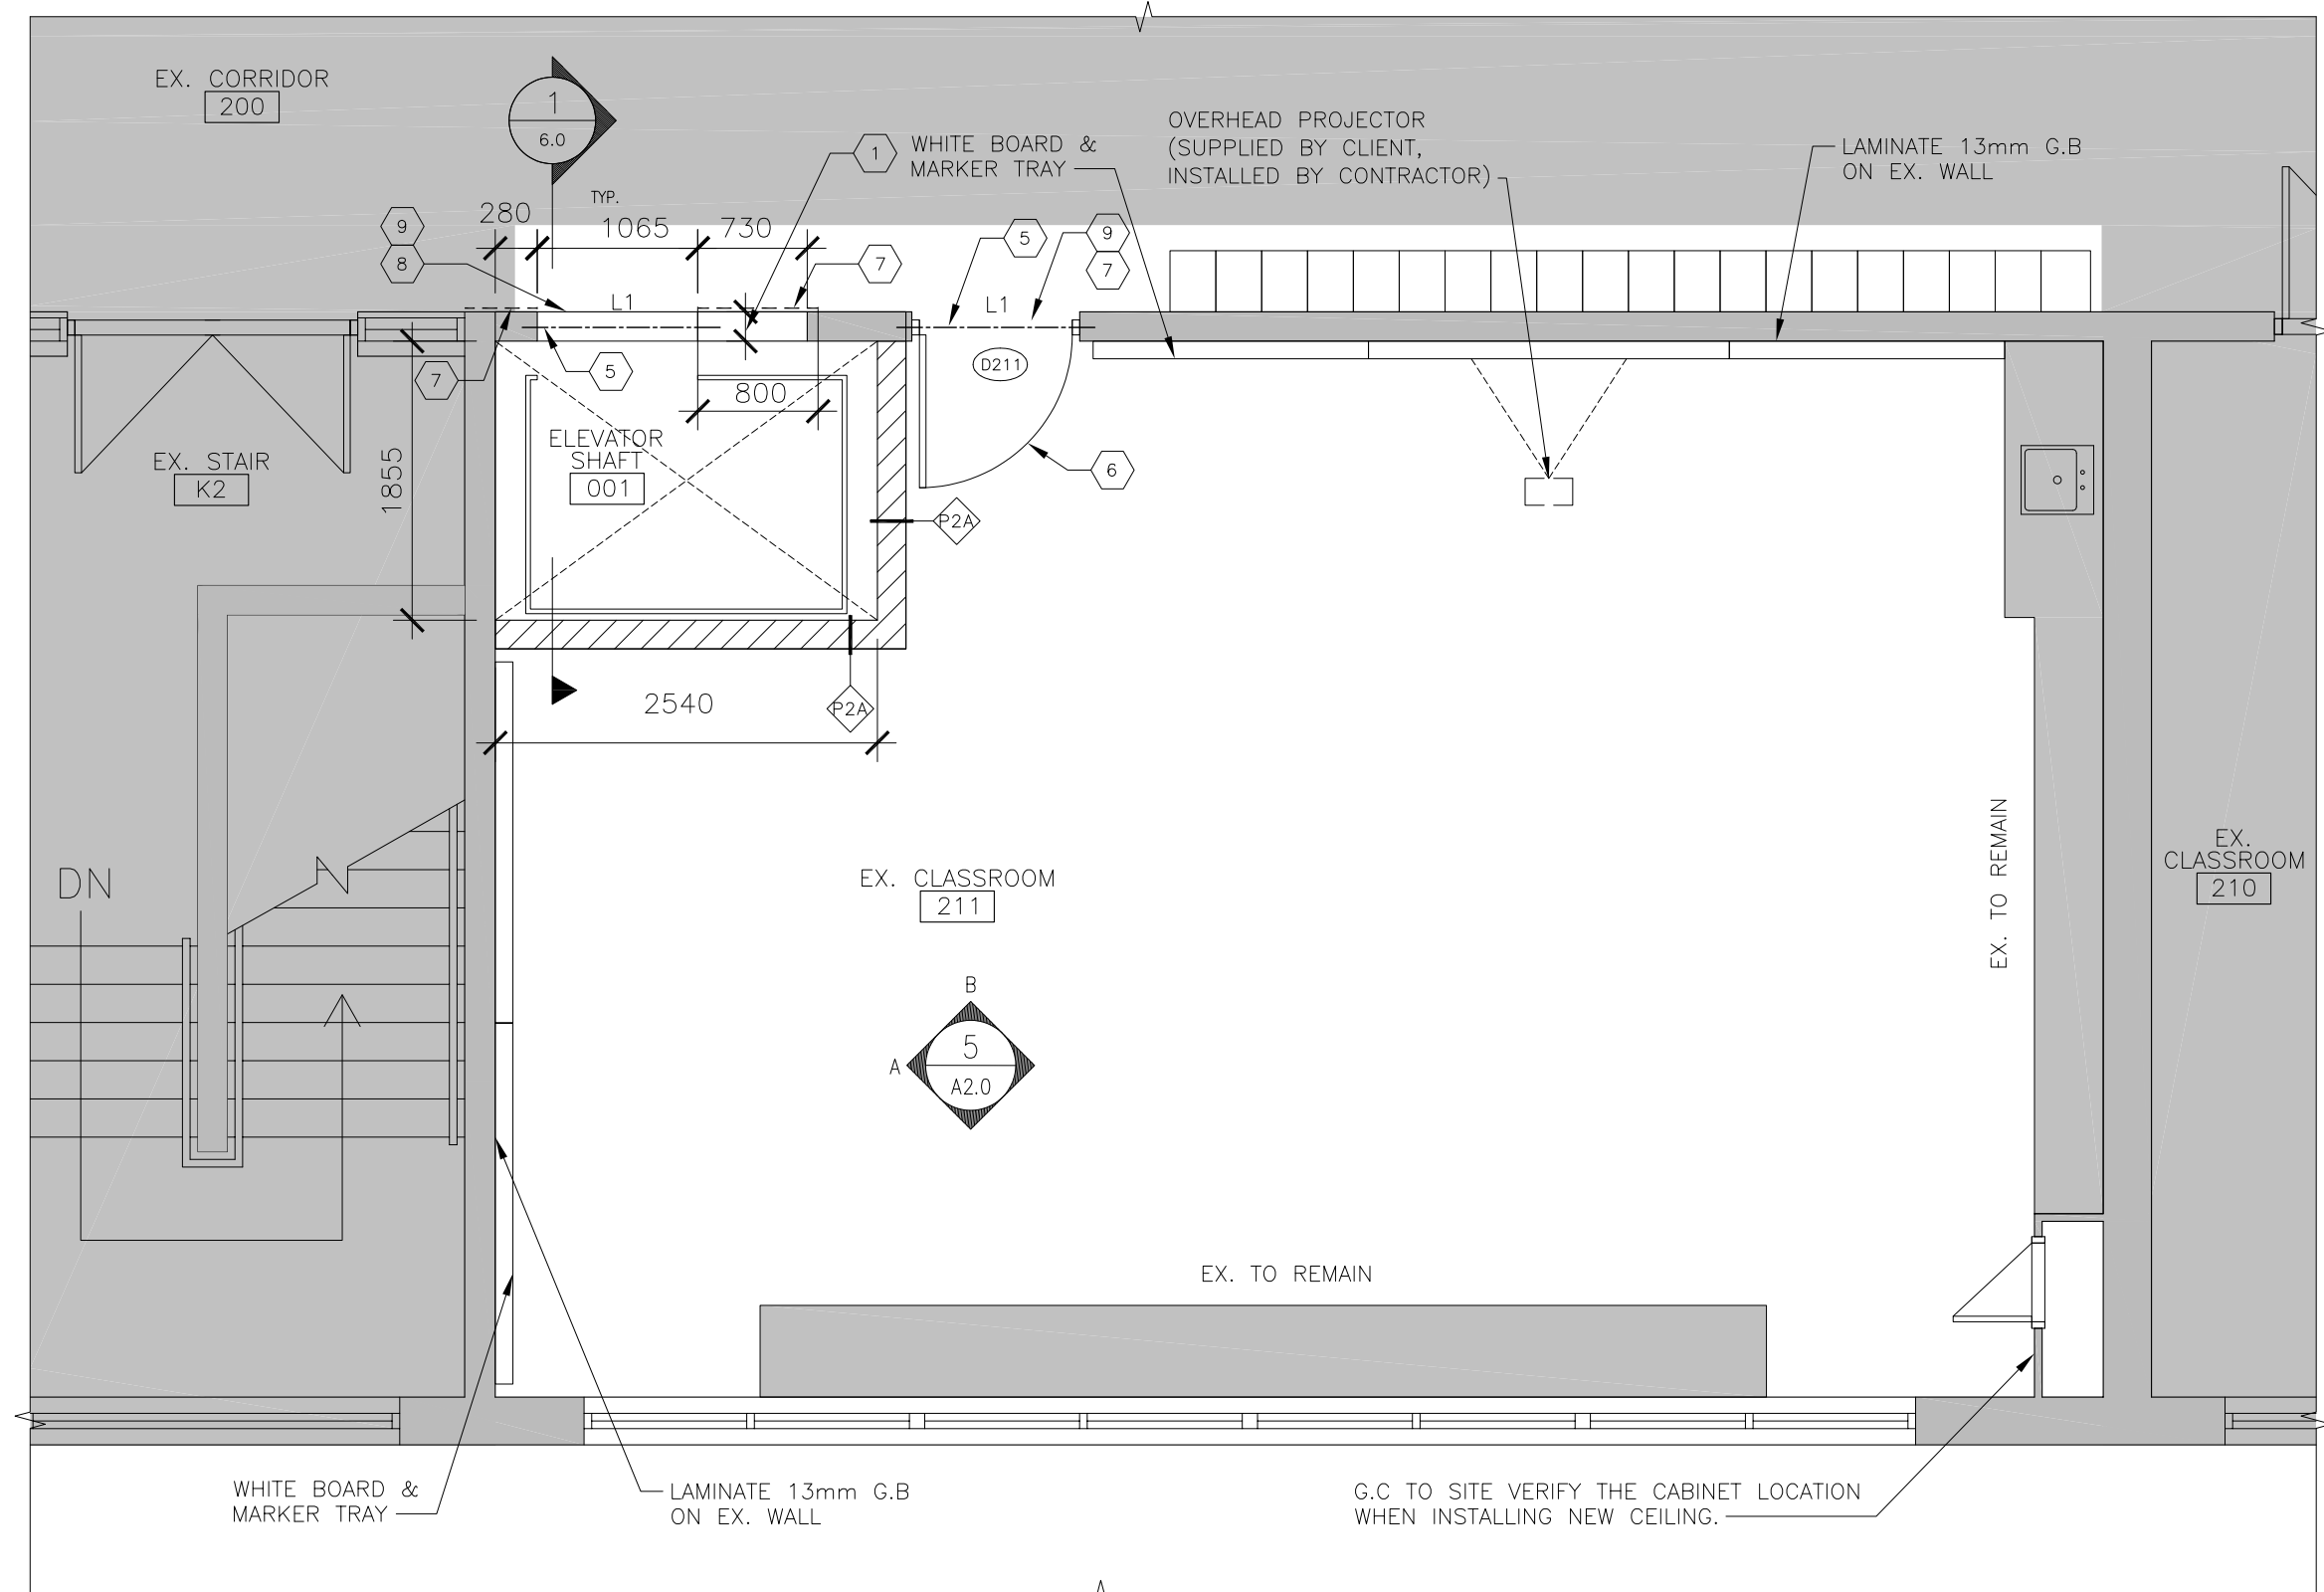

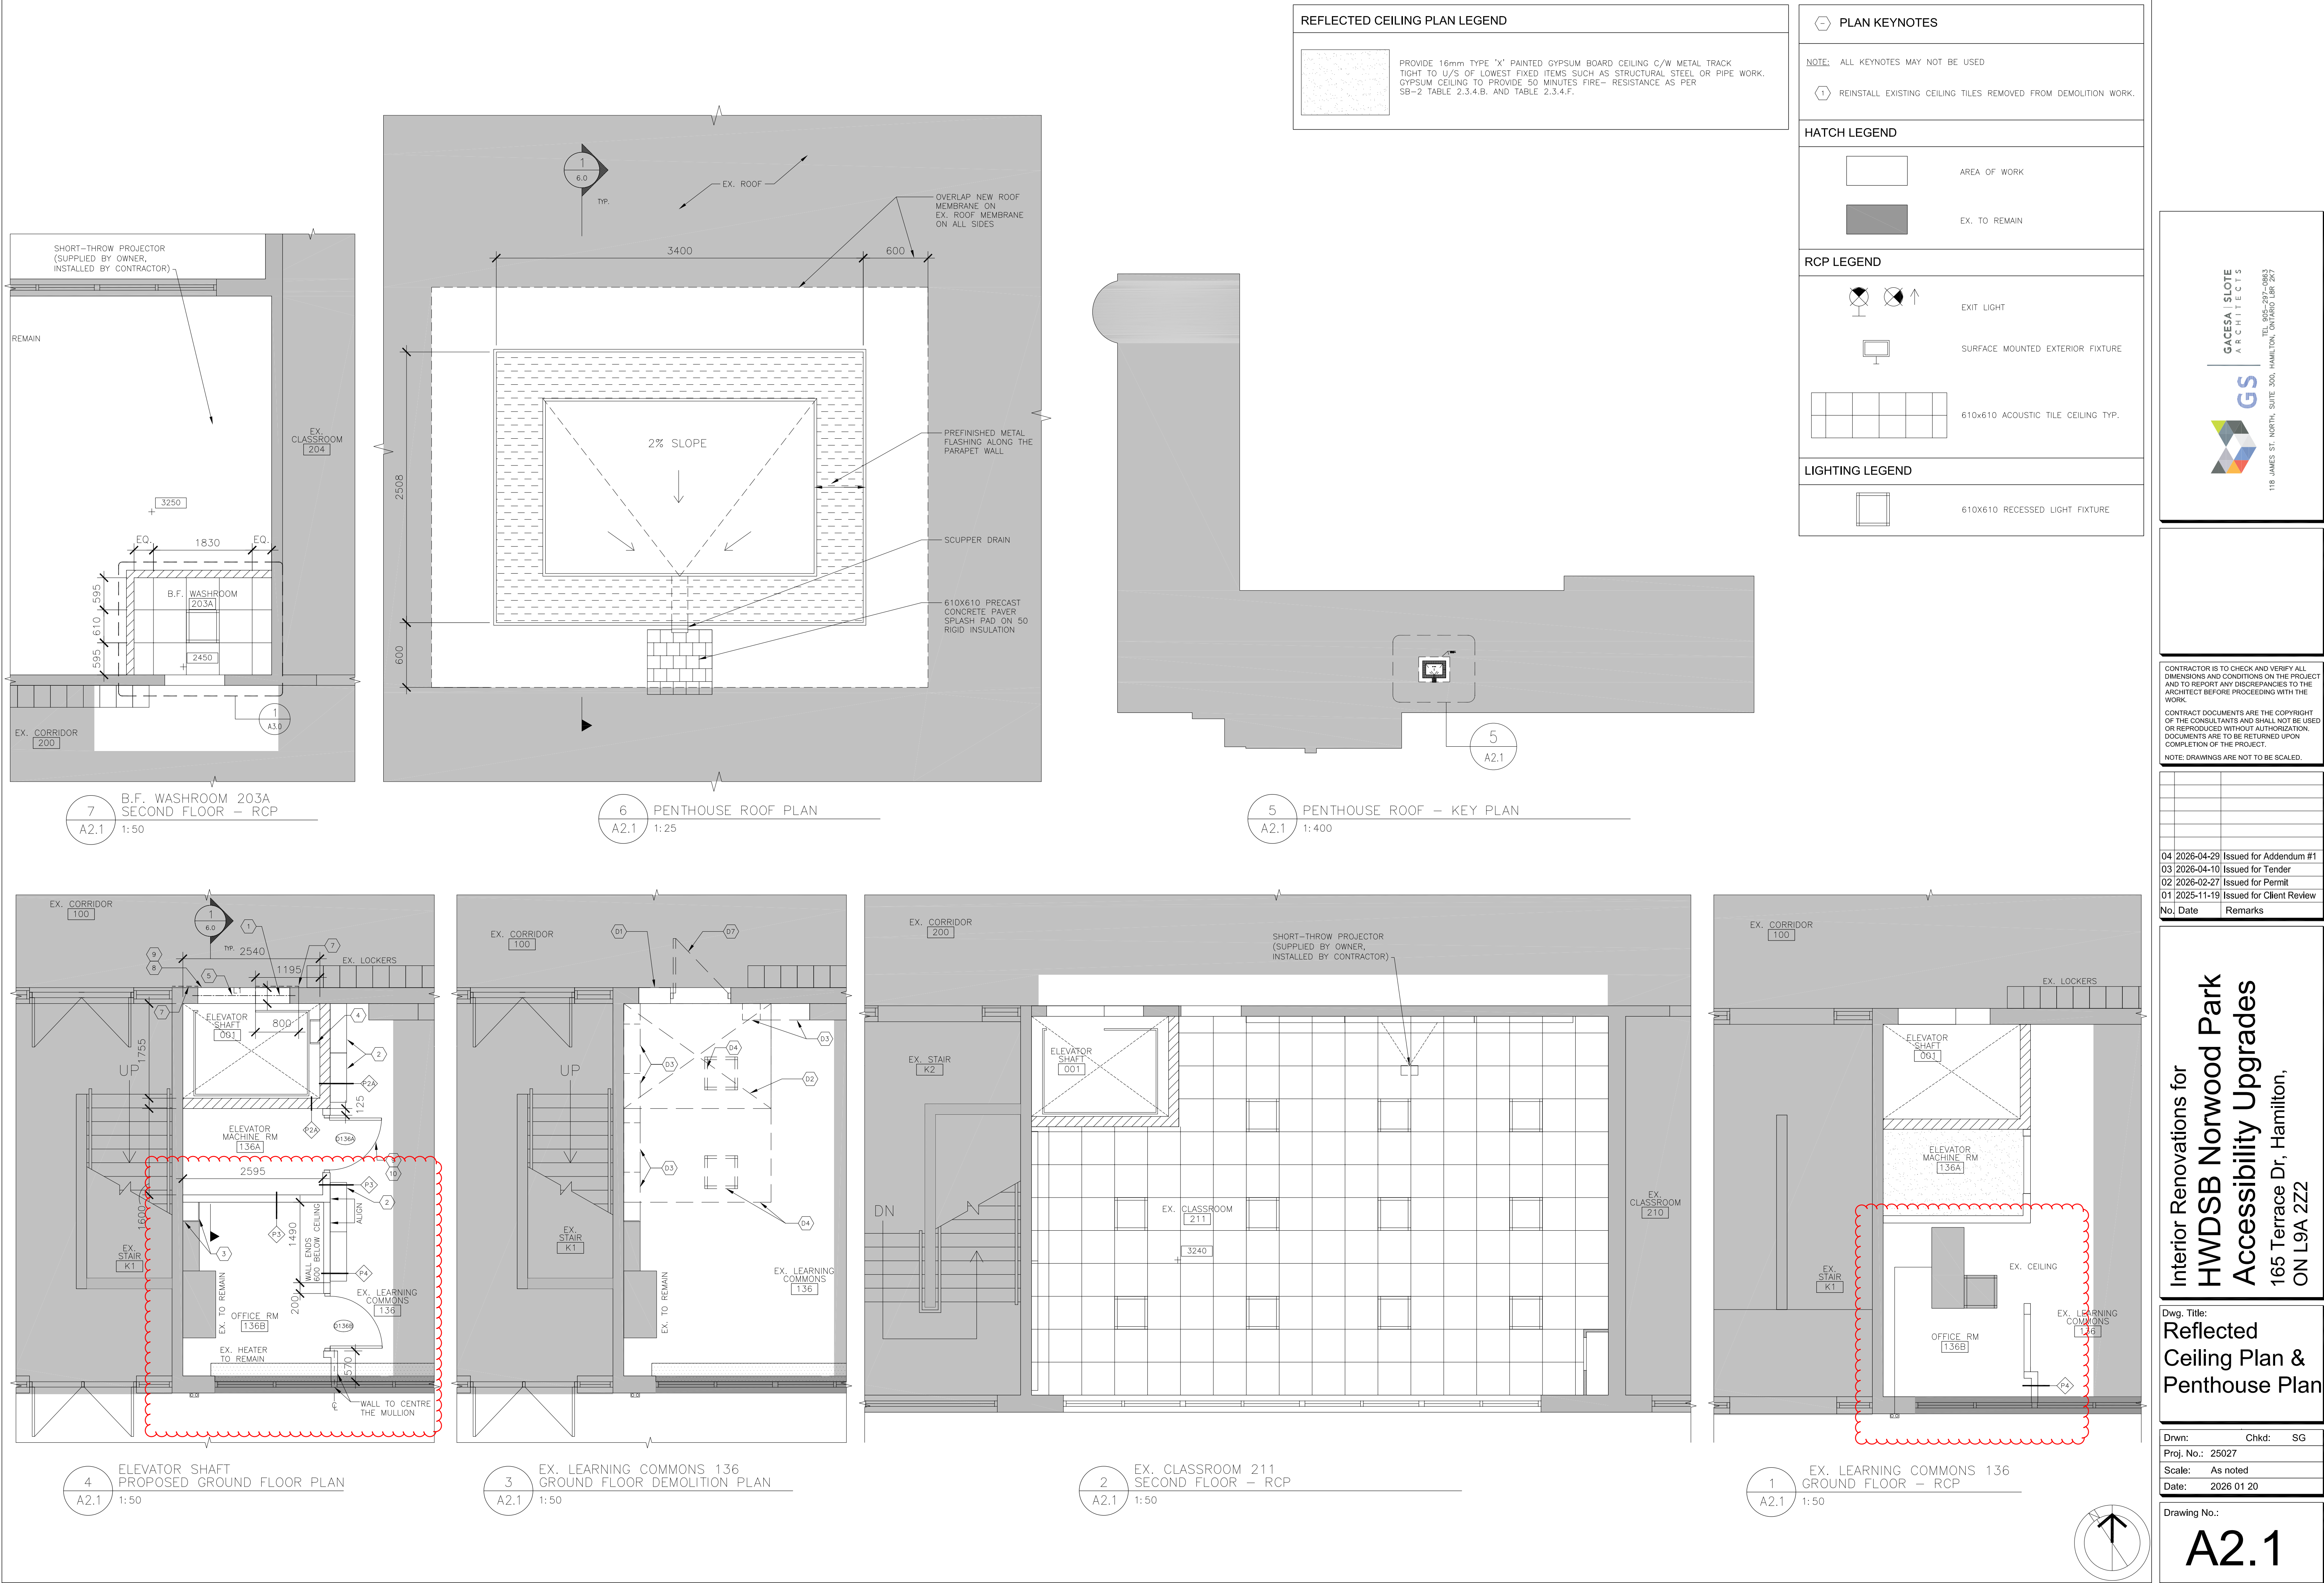

118 JAMES ST. NORTH, SUITE 300, HAMILTON, ONTARIO L8R 2K7

GS

GACESA | SLOTE
ARCHITECTS

TEL 905-397-0863

CONTRACTOR IS TO CHECK AND VERIFY ALL DIMENSIONS AND CONDITIONS ON THE PROJECT AND TO REPORT ANY DISCREPANCIES TO THE ARCHITECT BEFORE PROCEEDING WITH THE WORK.

CONTRACT DOCUMENTS ARE THE COPYRIGHT OF THE CONSULTANTS AND SHALL NOT BE USED OR REPRODUCED WITHOUT AUTHORIZATION. DOCUMENTS ARE TO BE RETURNED UPON COMPLETION OF THE PROJECT.

NOTE: DRAWINGS ARE NOT TO BE SCALED.

04 2026-04-29 Issued for Addendum #1

03 2026-04-10 Issued for Tender

02 2026-02-27 Issued for Permit

01 2025-11-19 Issued for Client Review

No. Date Remarks

Interior Renovations for
HWDSB Norwood Park
Accessibility Upgrades
165 Terrace Dr, Hamilton,
ON L9A 2Z2

Dwg. Title:
Reflected
Ceiling Plan &
Penthouse Plan

Drwn: Chkd: SG

Proj. No.: 25027

Scale: As noted

Date: 2026 01 20

Drawing No.:
A2.1

Date: Wednesday, April 22, 2025 at 3:00 p.m.

[illegible]