



DOOR TYPES

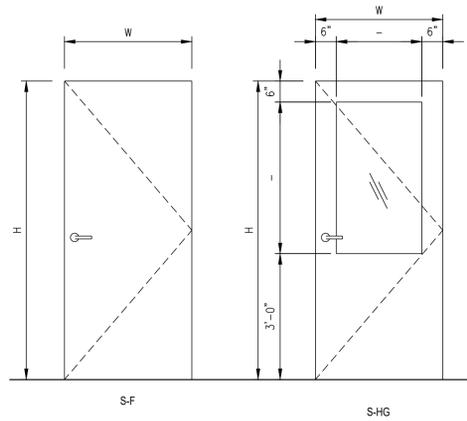

FRAME TYPES

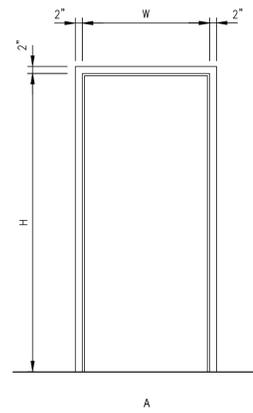

DOOR SCHEDULE

DOOR #	TYPE	DOOR					FRAME										COMMENTS							
		WIDTH	HEIGHT	THICKNESS	MATERIAL	FINISH	TYPE	MATERIAL	FINISH	GLAZING	PUSH & PULL	CLOSER	DOOR STOP	DOOR SWEEP	WEATHERSTRIP	THRESHOLD		KICK PLATE	LOCKSET	1 1/2" BUTT HINGES	F.R.R. (MIN)			
110 A	S-F	3'-2"	7'-0"	1 3/4"	HM	PT	A	HM	PT															
111 A	S-HG	3'-2"	7'-0"	1 3/4"	HM	PT	A	HM	PT	TG			X	X				X	PRIV	X				

DOOR SCHEDULE ABBREVIATIONS

AL ALUMINUM
EX EXISTING
GWG GEORGIAN WIRE GLASS

HM HOLLOW METAL
PT PAINT
TG TEMPERED GLASS

HARDWARE SCHEDULE ABBREVIATIONS

KL KEYED LOCKSET w/ LEVER HANDLES
KPD KEYED PANIC DEVICE w/ LEVER HANDLE ON OTHER SIDE
PD PANIC DEVICE w/ LEVER HANDLE ON OTHER SIDE

PS PASSAGE SET - LEVER HANDLE
PRIV PRIVACY SET - LEVER HANDLE
PP PUSH / PULL

ROOM SCHEDULE

NO.	NAME	FLOOR FINISH	BASE FINISH	WALL FINISH	CEILING		COMMENTS
					FINISH	HEIGHT	
110	NEW WASHROOM	SL	RCB	PT	ACT-1	8'-0"	RCB BASE BOARD & PAINT WALLS
111	NEW OFFICE ROOM	SL	RCB	PT	ACT-1	8'-0"	RCB BASE BOARD & PAINT WALLS


ROOM FINISH SCHEDULE ABBREVIATIONS

CT CERAMIC TILE
RCB RUBBER COVE BASE

VT VINYL REINFORCED TILE
PT PAINT


SL CONCRETE SEALER

TYPICAL GUARDRAIL:
• HSS 1.90"x0.125" TOP AND MID RAILS
• HSS 0.190"x0.125" SUPPORT POSTS @ 4'-0" o/c MAX.

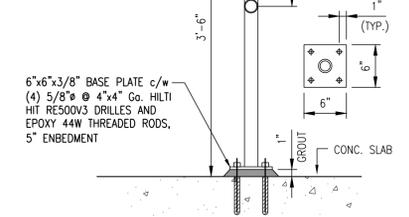


DETAIL


SCALE: 1"=1'-0"
(TYP. GUARDRAIL ON CONCRETE)

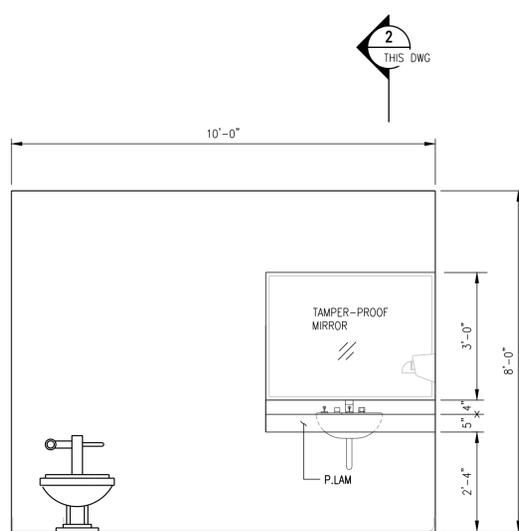

ELEVATION A (LOOKING WEST)
SCALE: 1/2"=1'-0"

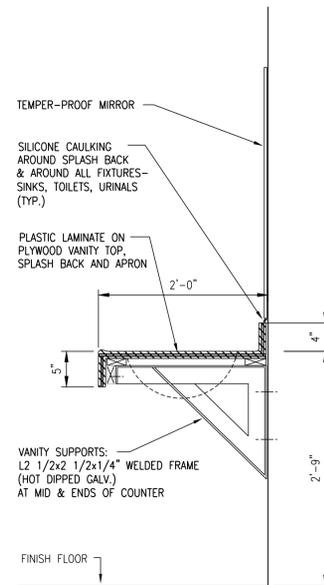

SECTION 2 (TYP. VANITY)
SCALE: 1"=1'-0"

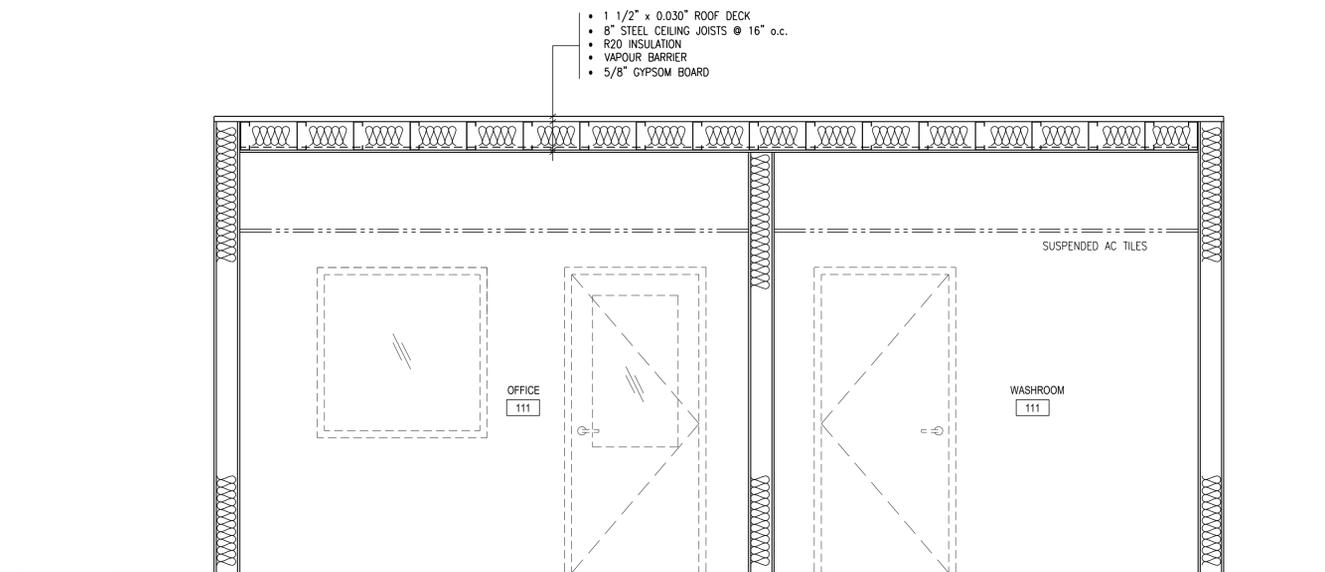

SECTION 1 (LOOKING WEST)

SCALE: 1/2"=1'-0"
DESIGN LOADS:
DL: 17.2 PSF I_{LL} = 1.0
LL 20.9 PSF
WL: 10.0 PSF (INTERNAL) I_{WL} = 1.0
SEISMIC: I_E = 1.0 PGA = 0.275
S₀ (0.2) = 0.43
SITE CLASS 'E'

no.	description	date
0	ISSUED FOR TENDER	SEPT. 5, 2025
1	REVISED FOR ADDED GUARD	NOV. 4, 2025
2	REVISED ROOM SCHEDULE FOR	NOV. 13, 2025

ATKINSON ENGINEERING INC.
786 King Street East
Hamilton ON L8M 1A6
Tel. 905.523.1988
Fax. 905.523.6221
www.atkinsonengineering.com

HOPA PORTS | HAMILTON OSHAWA PORT AUTHORITY

project title:
HAMILTON-OSHAWA PORT AUTHORITY
PIER 15 - 204 HILLYARD ST.
BUILDING 218 UPGRADES

drawn:
BTD

date:
JUNE 2025

checked:
CB

date:
SEPT. 2025

scale:
AS NOTED

project number:
25-38

DRAWING NUMBER:
A102

Revision:
2