




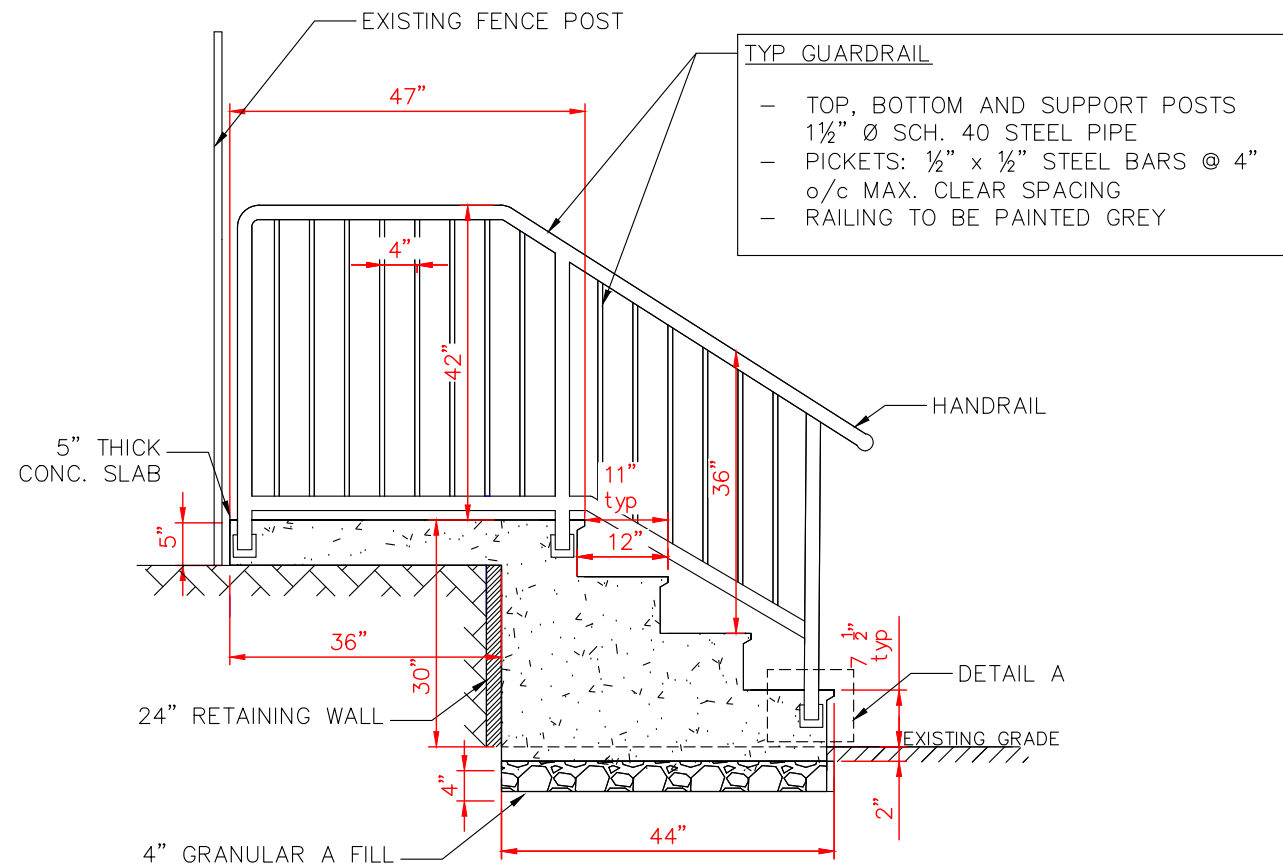


PROPOSED HANDRAIL  
1"=1'-0"

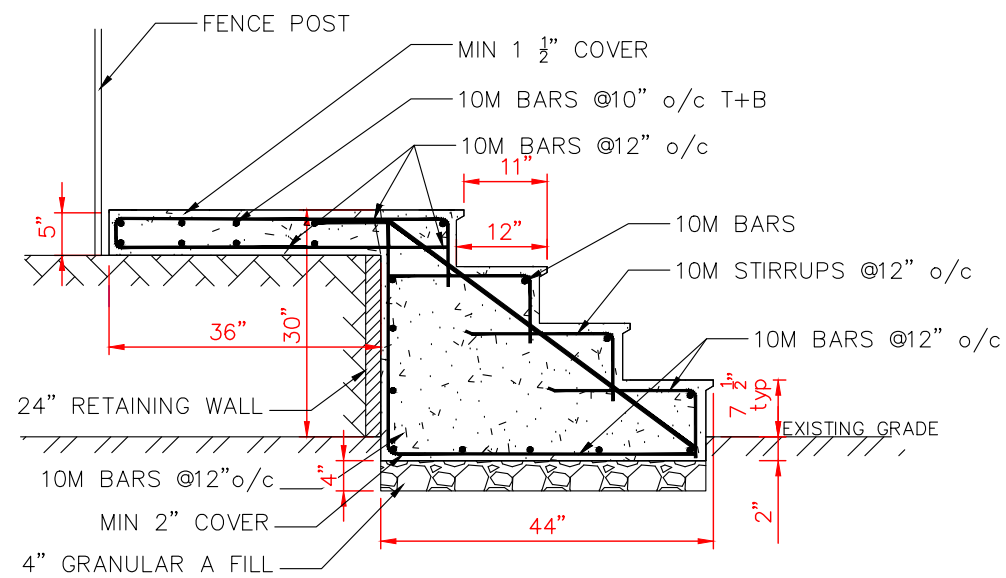


SECTION A  
1"=1'-0"

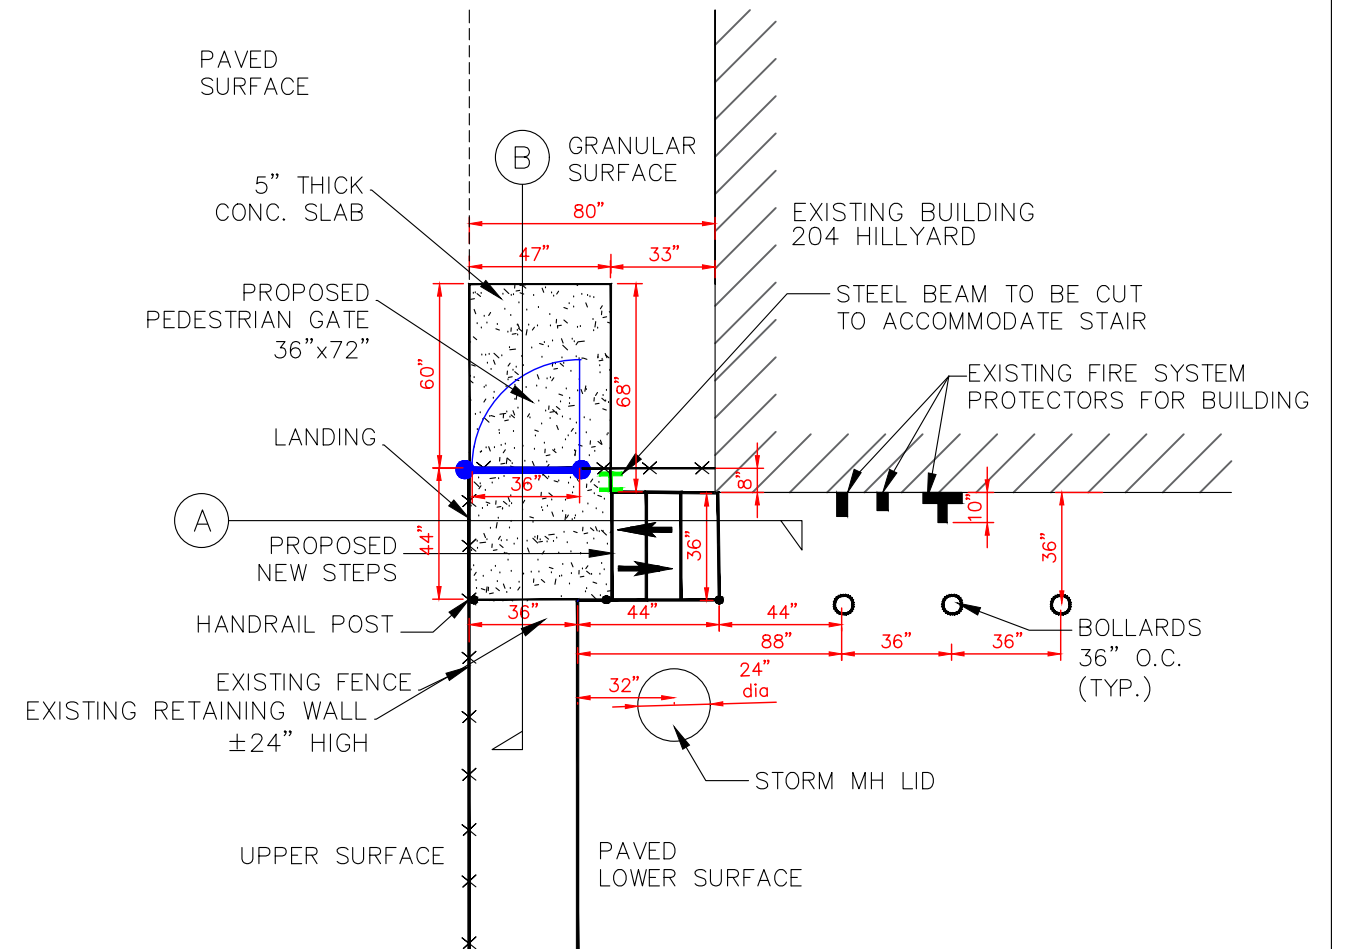

PROPOSED PLAN VIEW  
1/4"=1'-0"

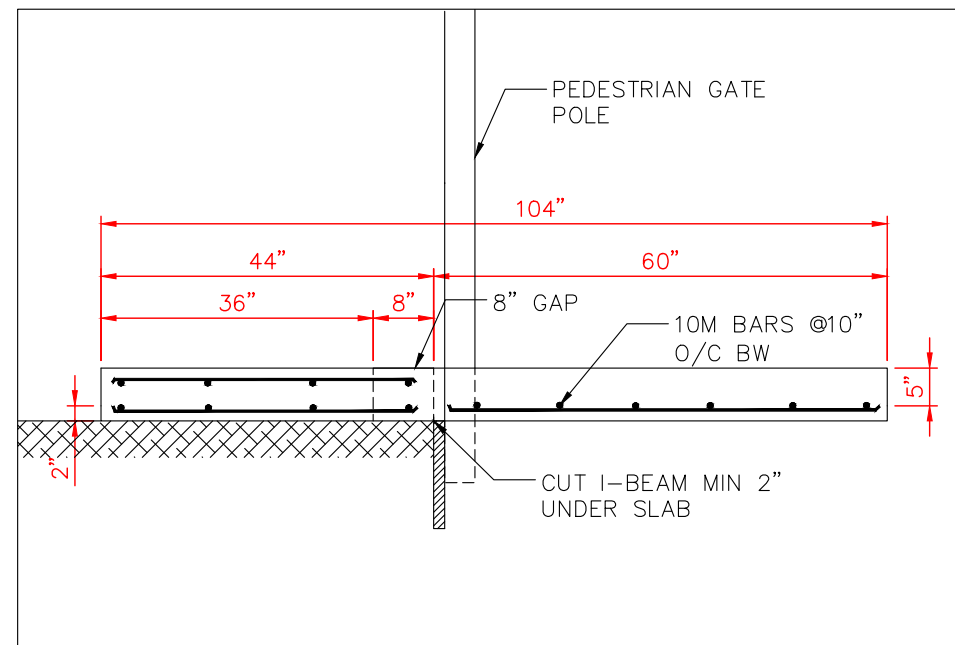

SECTION B  
1"=1'-0"

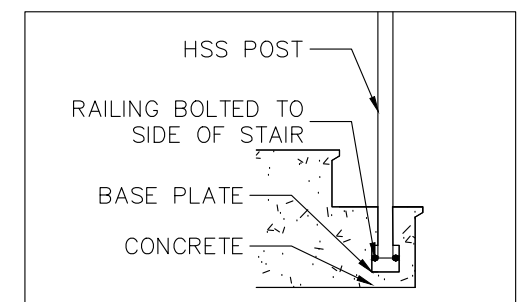

DETAIL A  
1"=1'-0"

**HOPA** | **HAMILTON OSHAWA PORT AUTHORITY**

|   |             |
|---|-------------|
| TITLE: PIER 15, SHED 11<br>PROPOSED PEDESTRIAN GATE<br>OPTION 1                                                        |             |
| DATE: JUNE-2026   | REV: 00     |
| SCALE: 1:1000   | DRAWN: A.S. |
| PAPER SIZE: ANSI expand B (11.00 x 17.00 Inches)                                                                       |             |
| LOCATION: S:\Engineering\DRAWINGS\PIER 15\204 Hillyard - Shed 11\Pier 15 Shed 11 Pedestrian Gate_June 2026 Revised.dwg |             |