
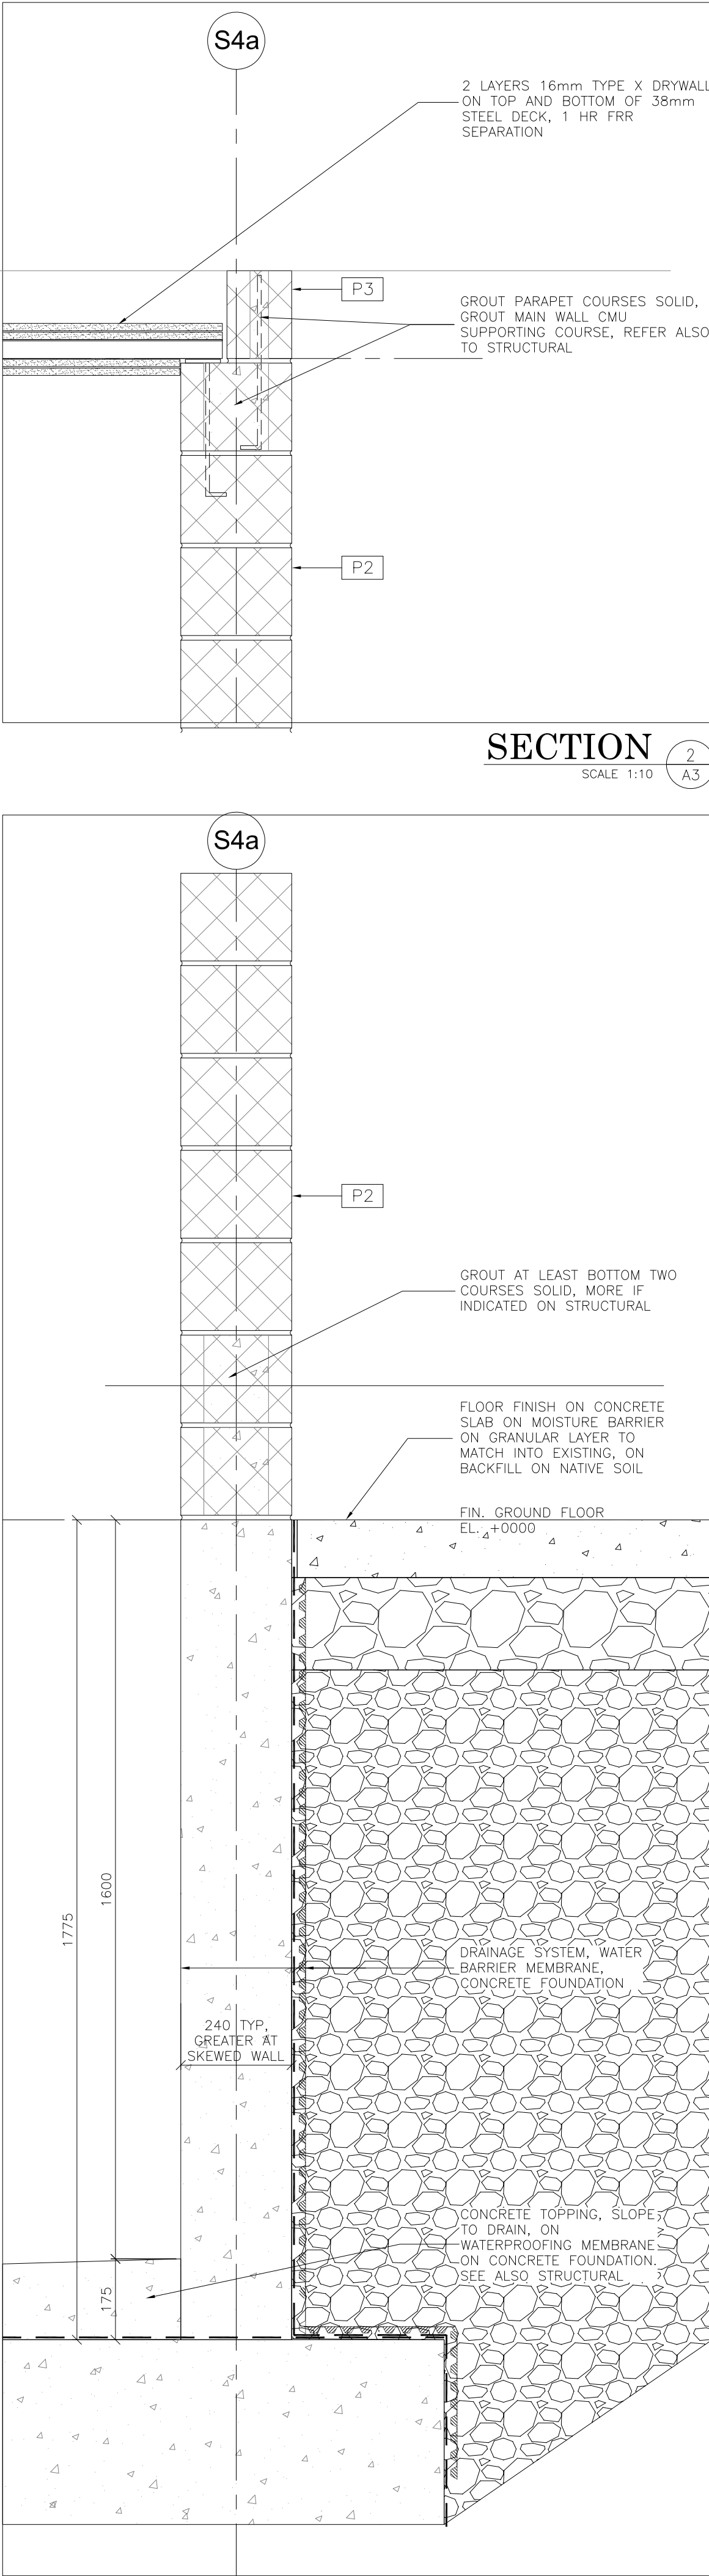
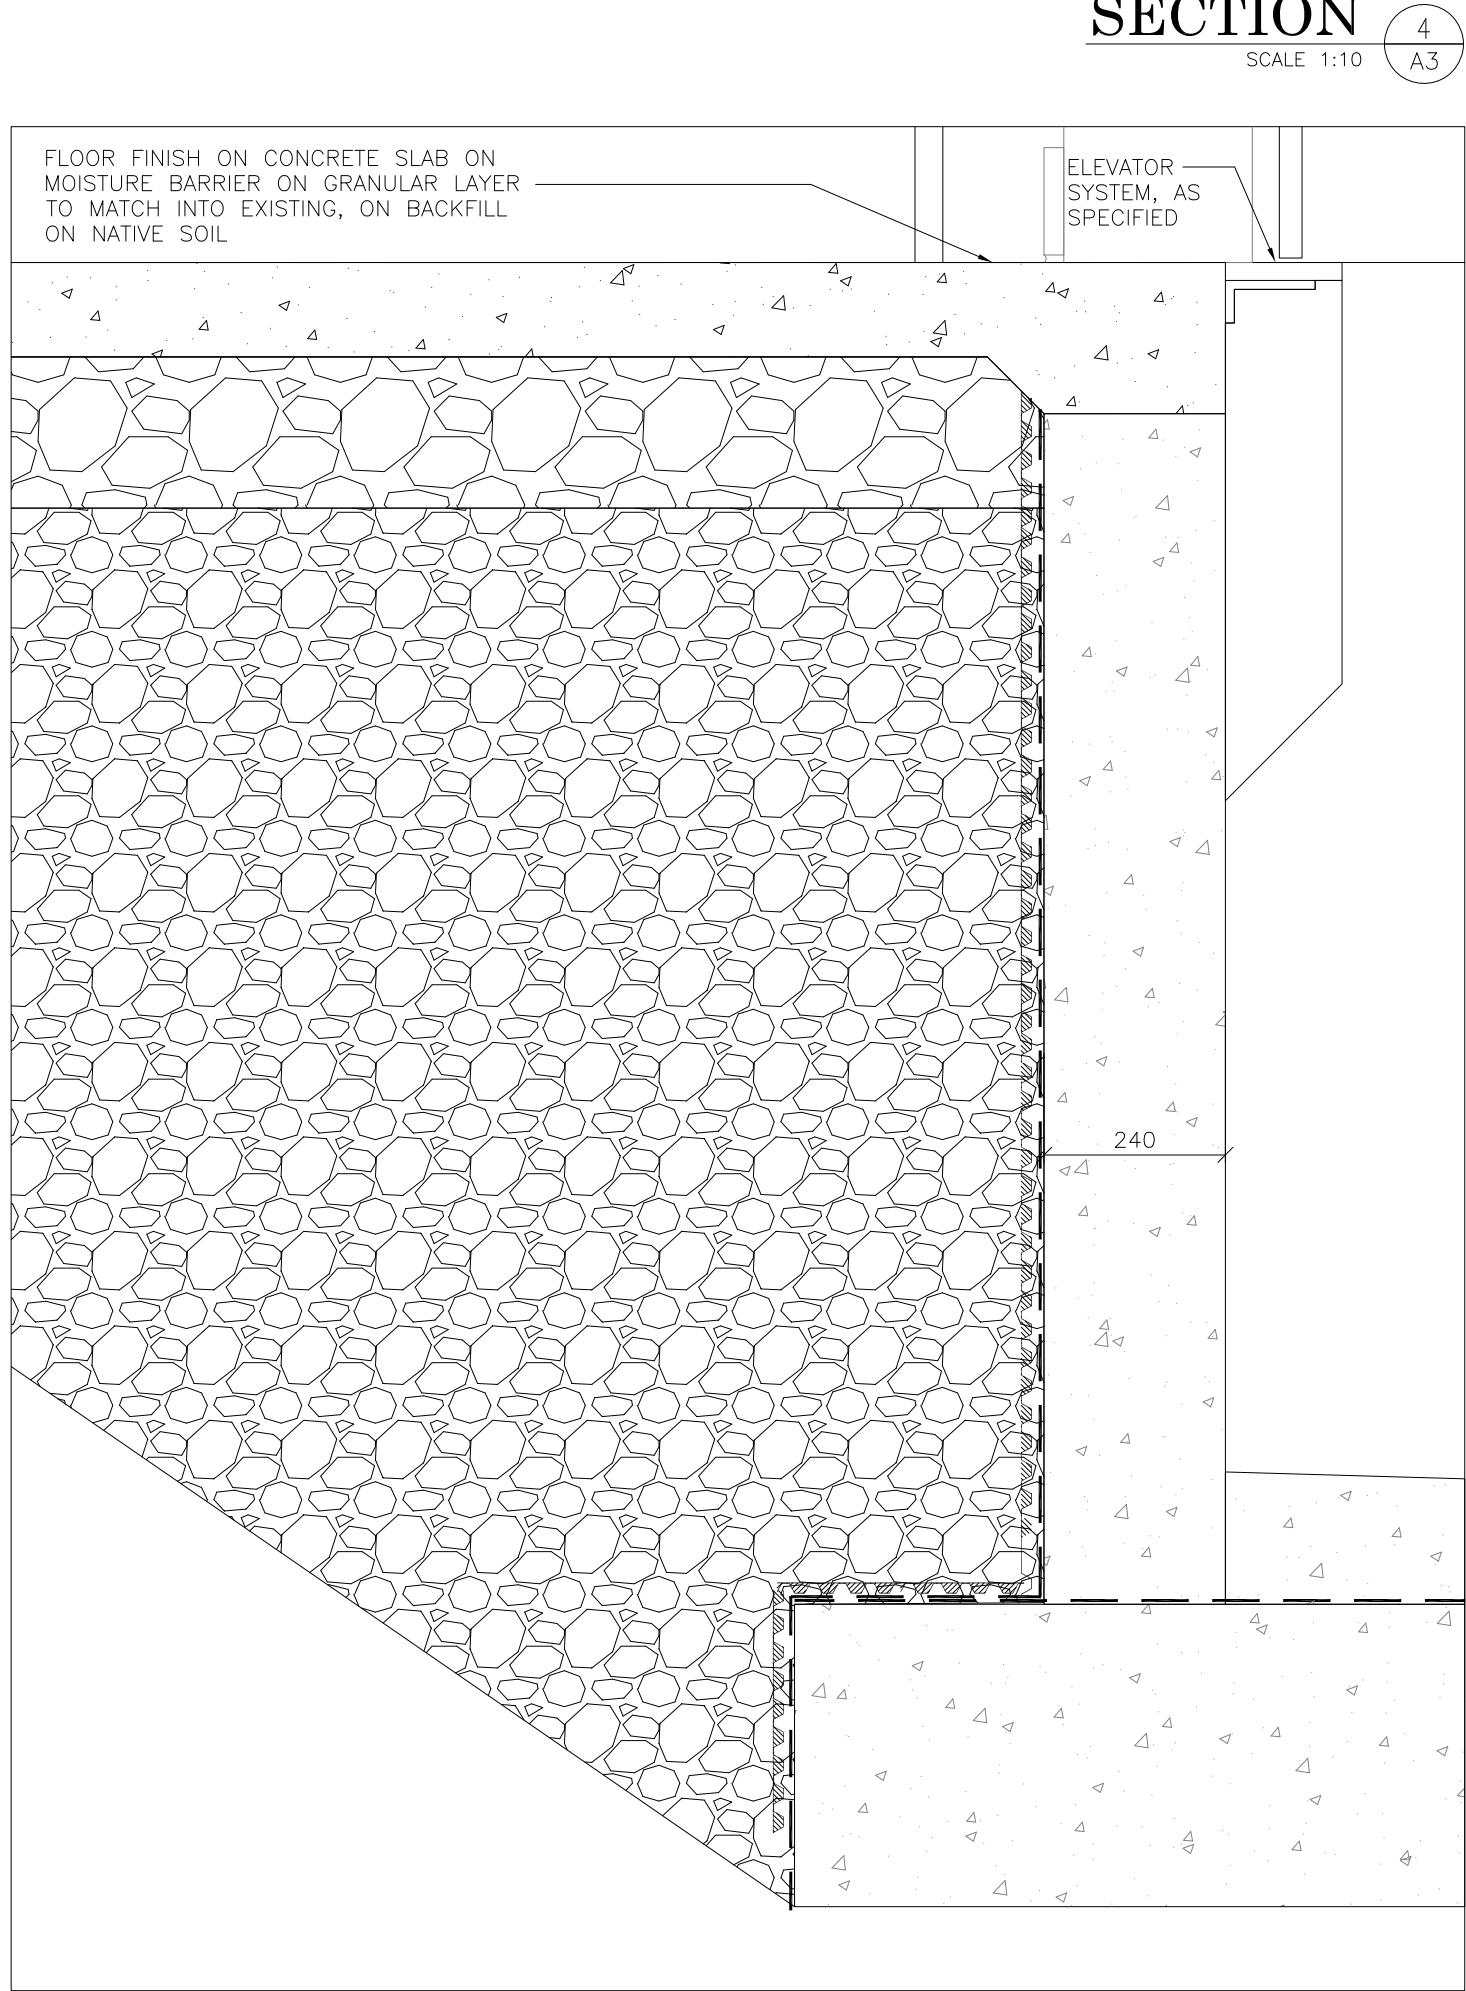
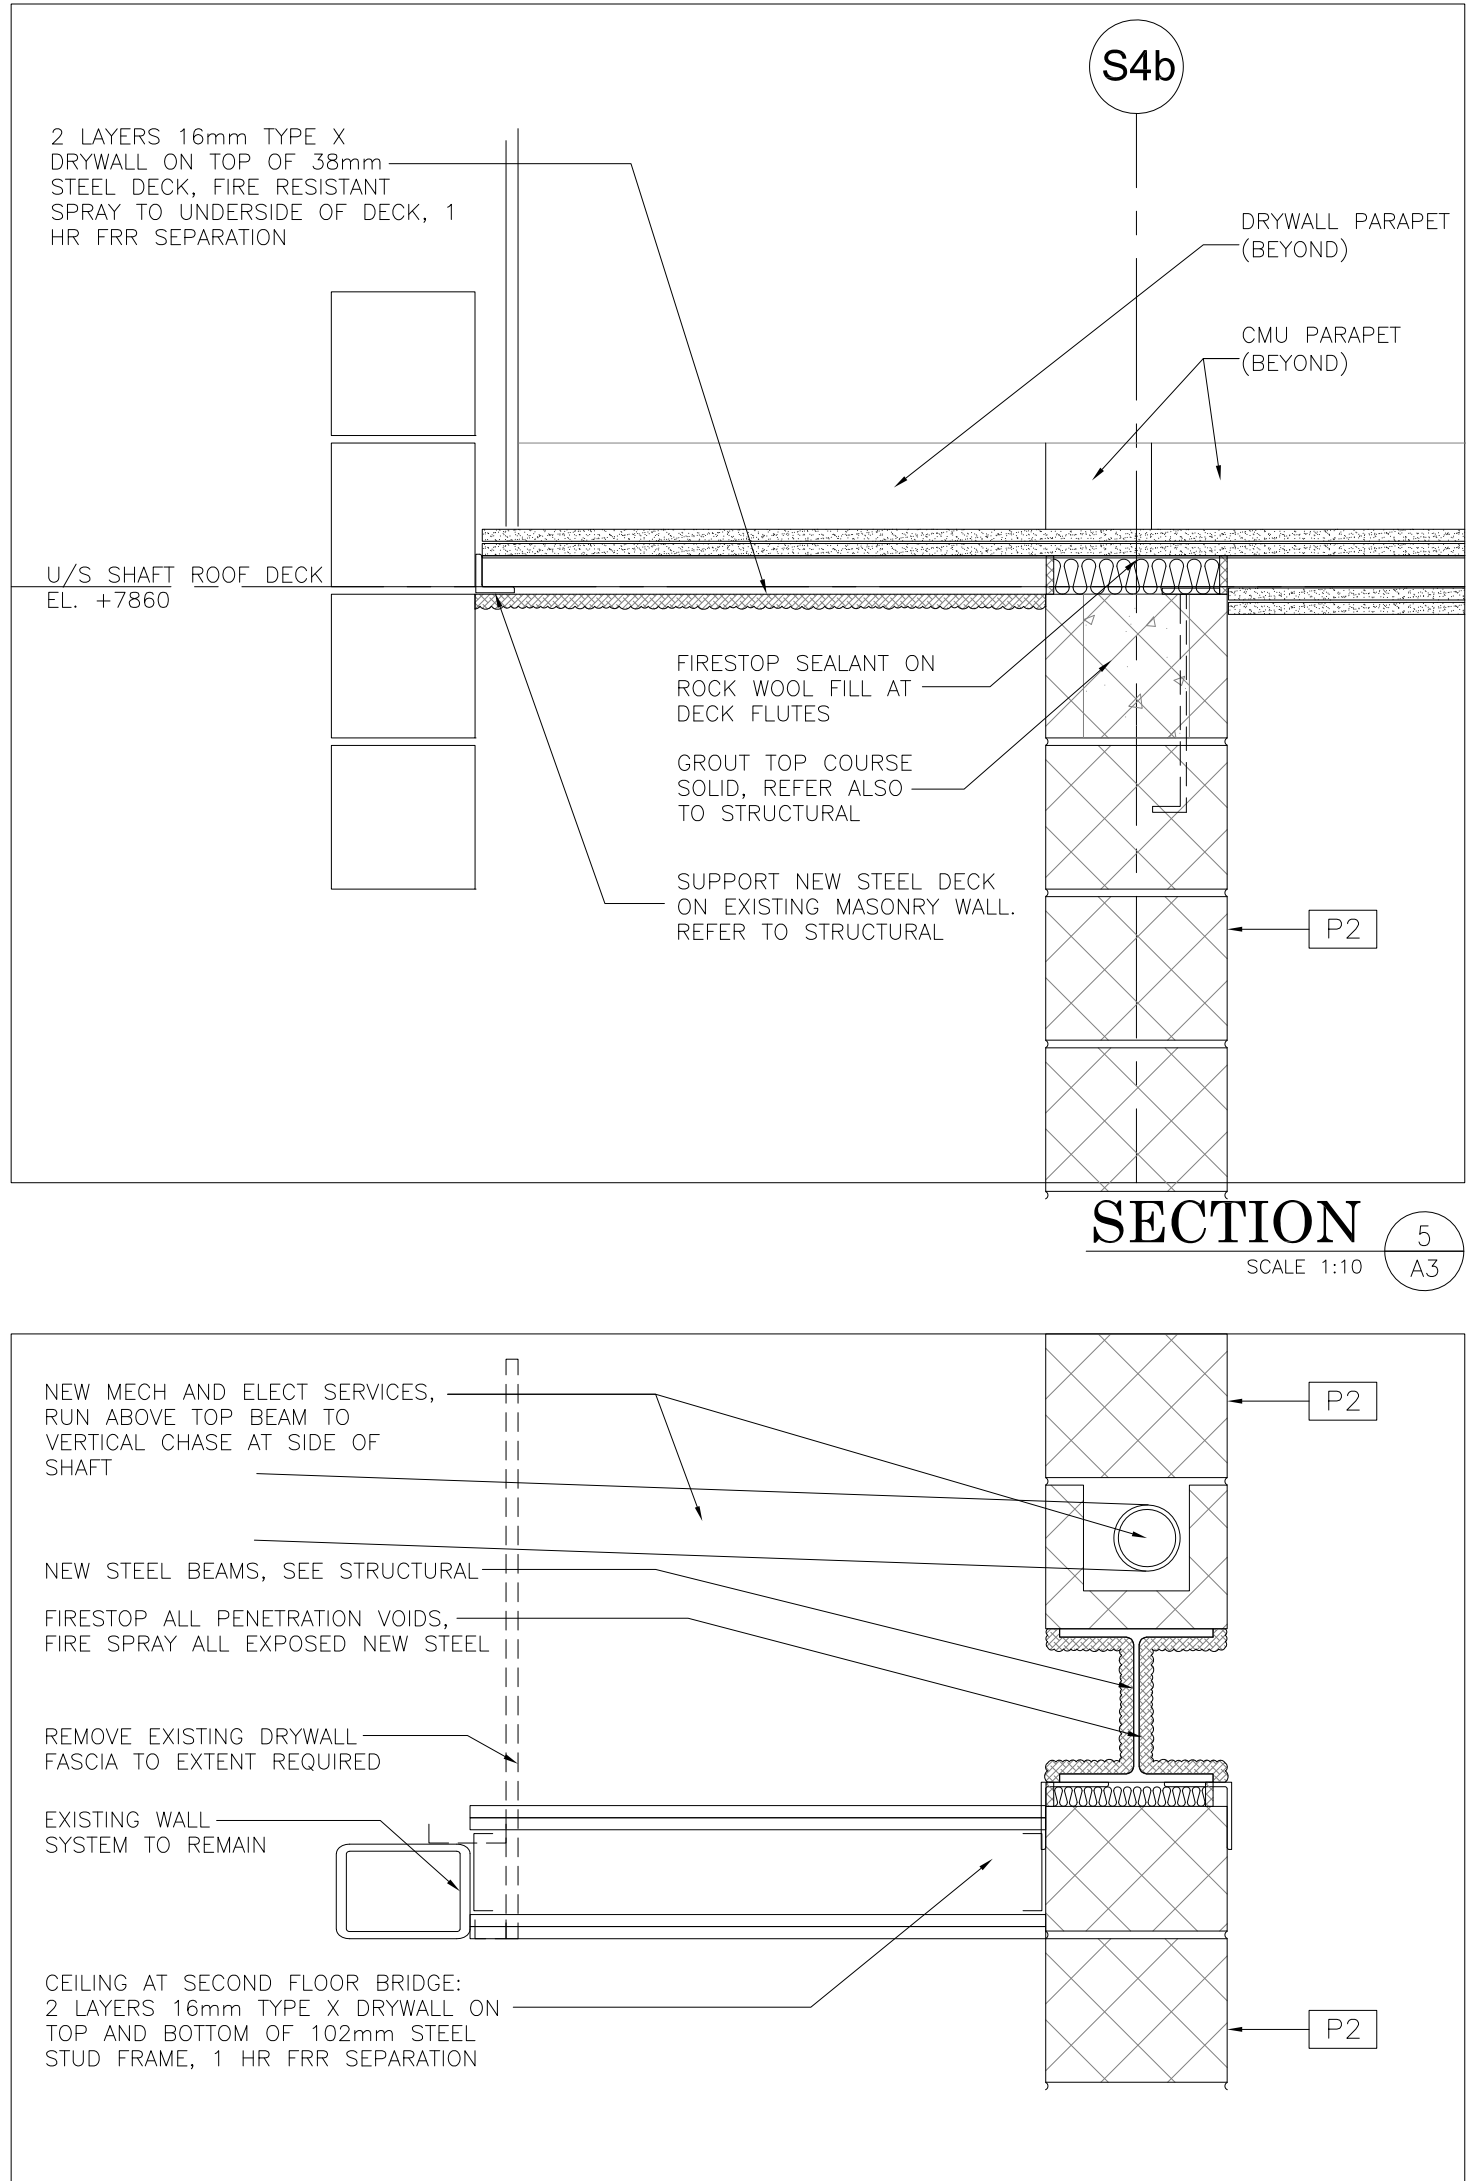
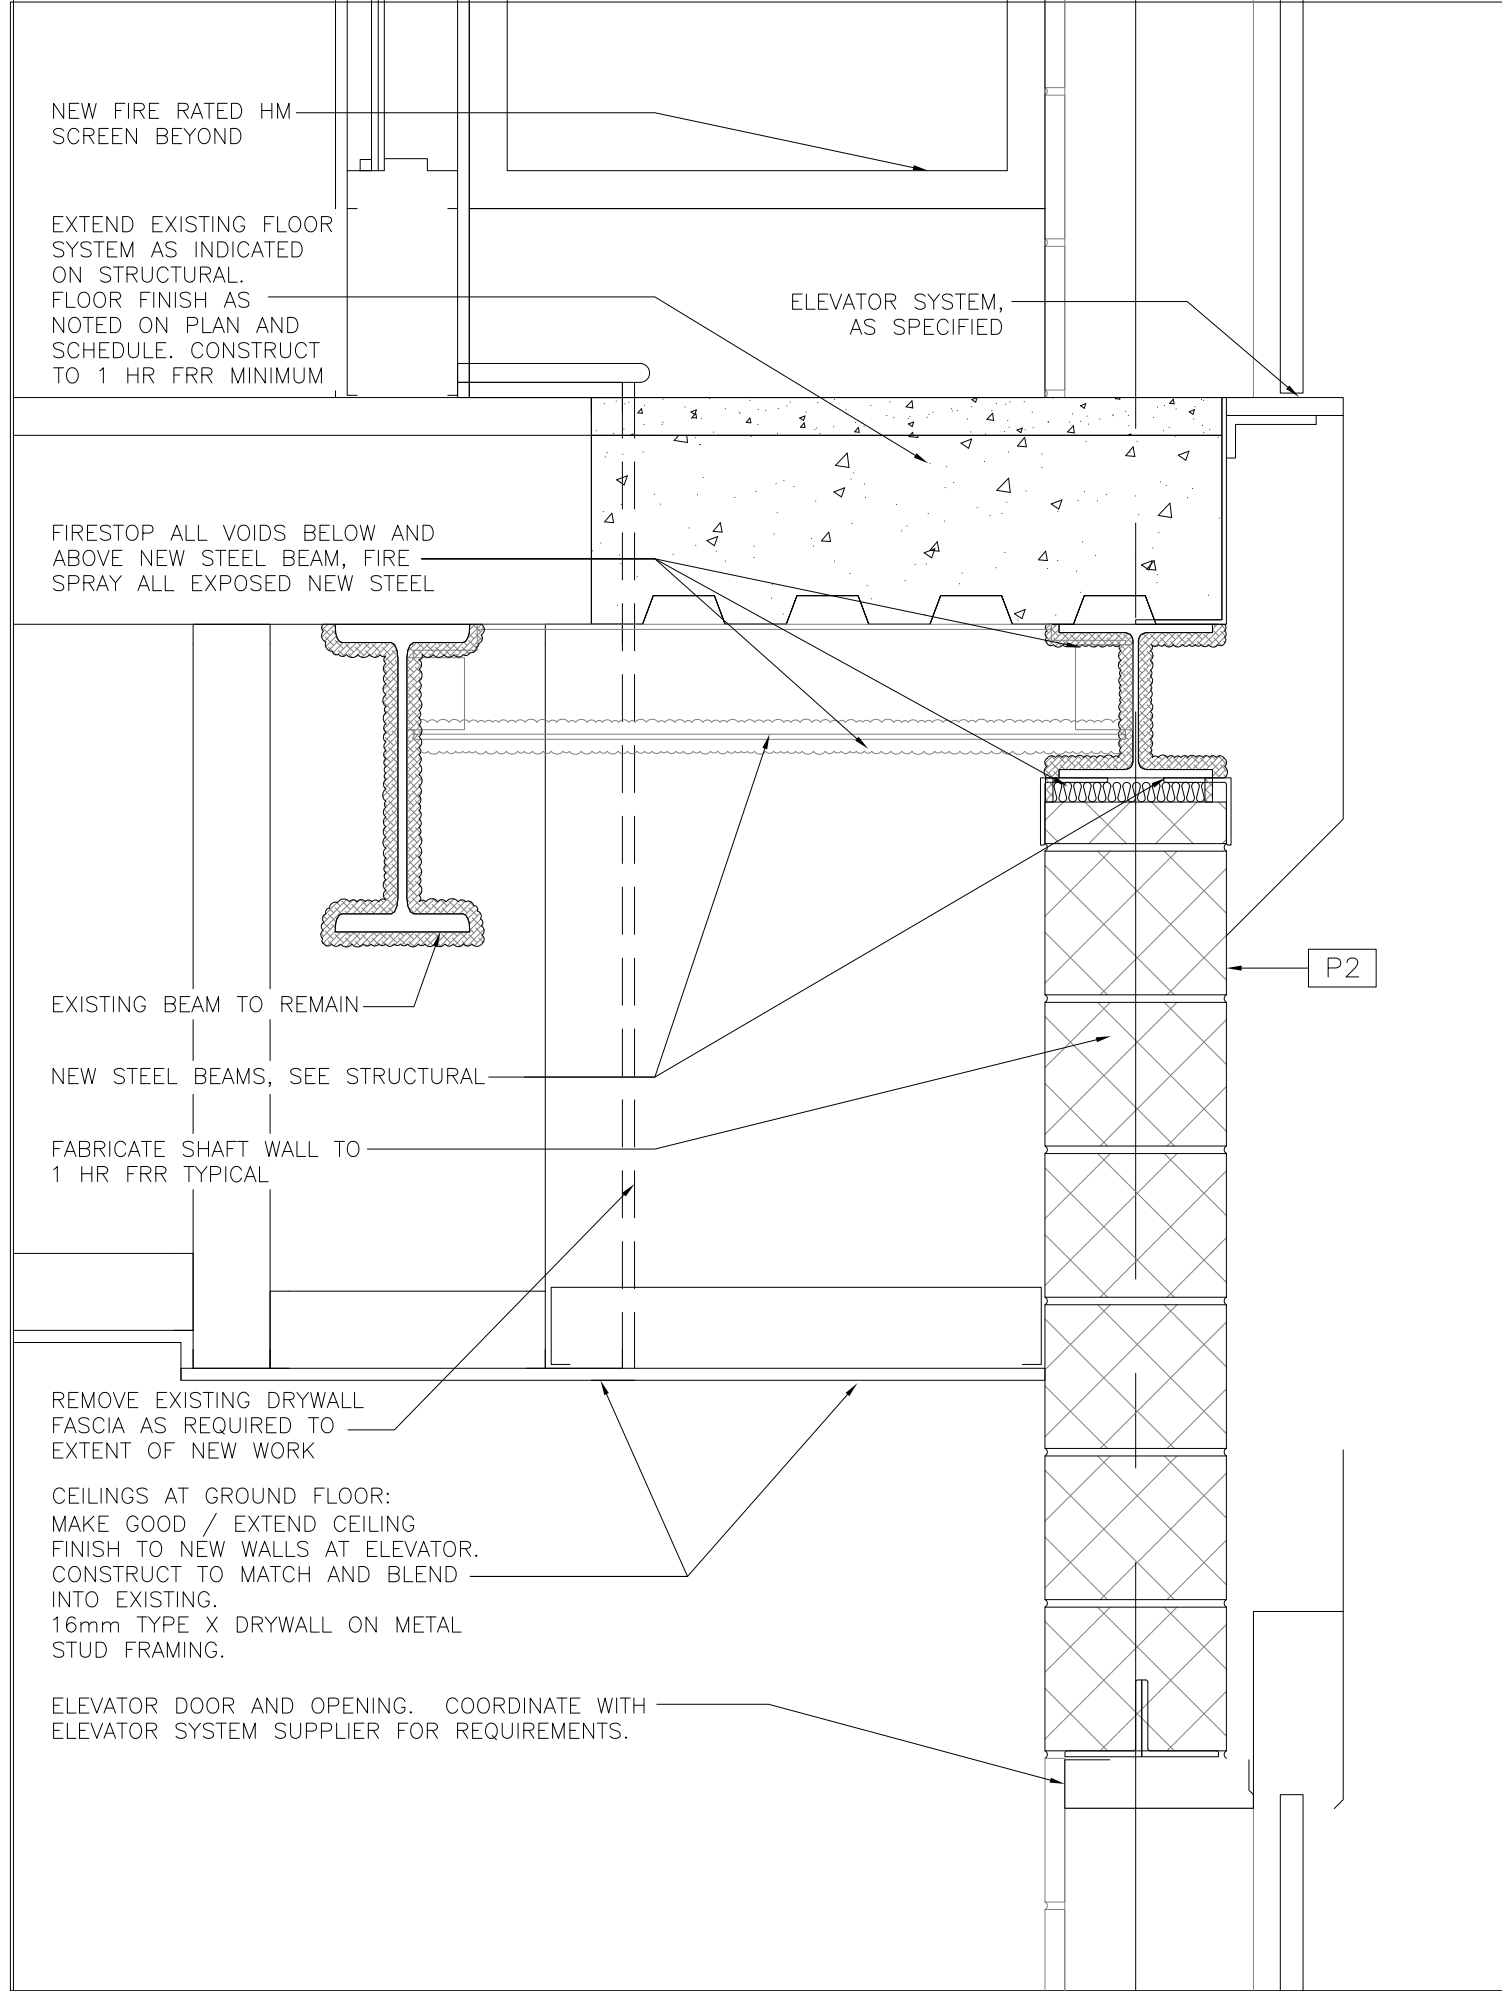
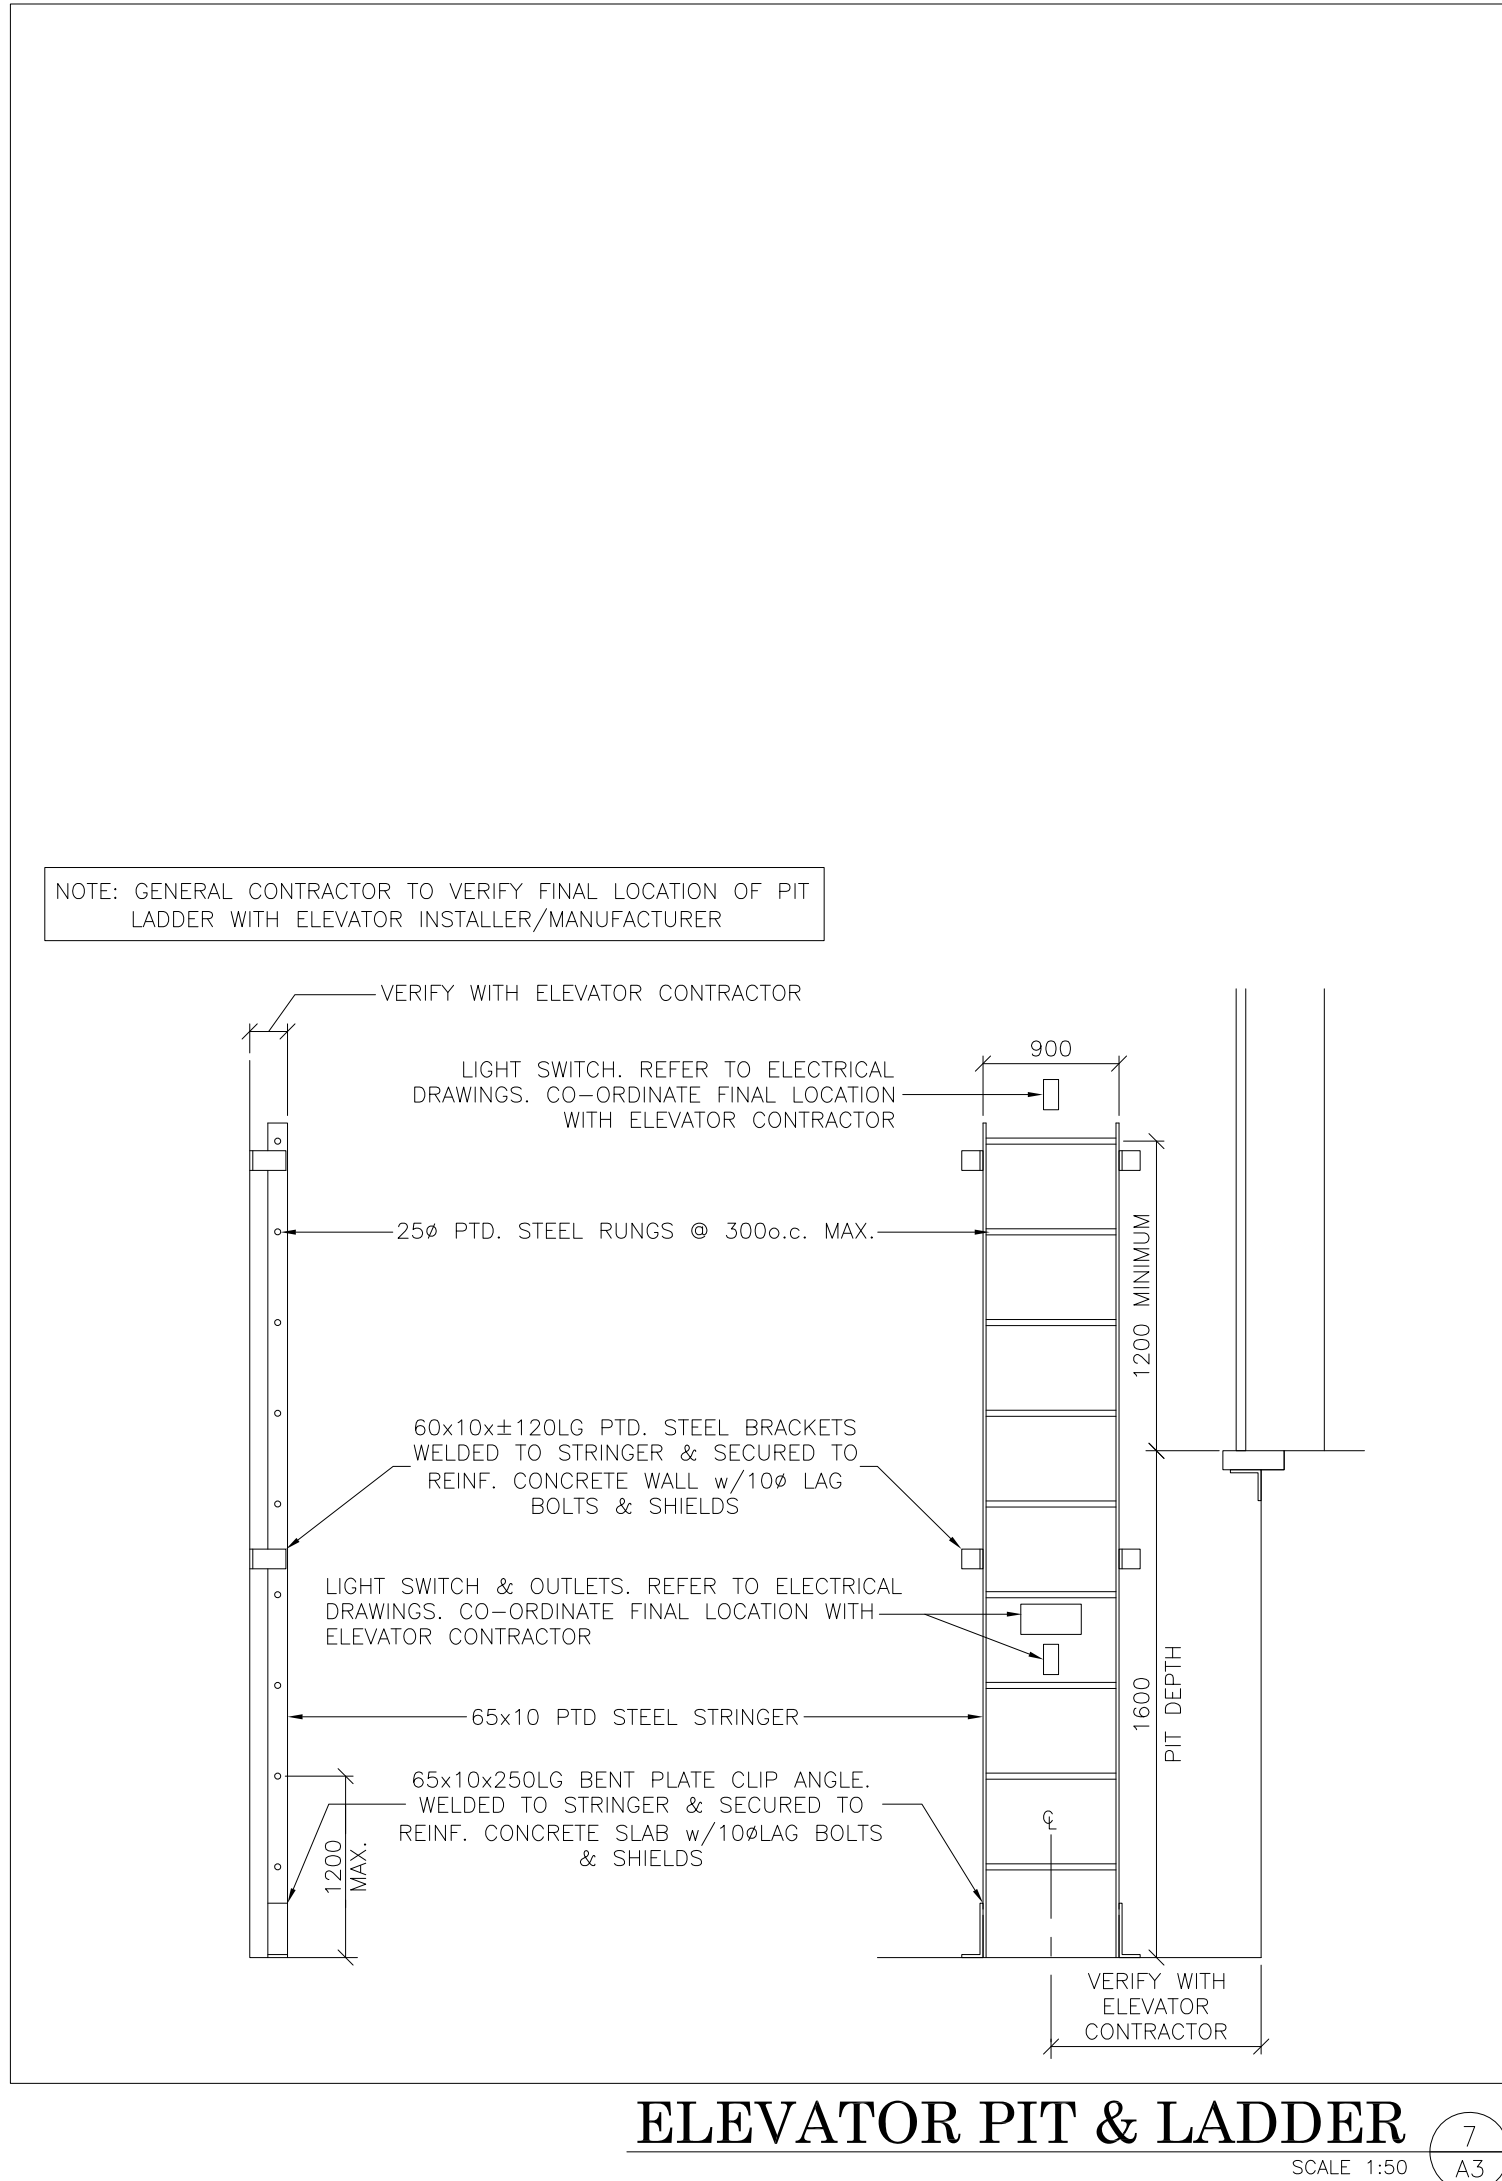


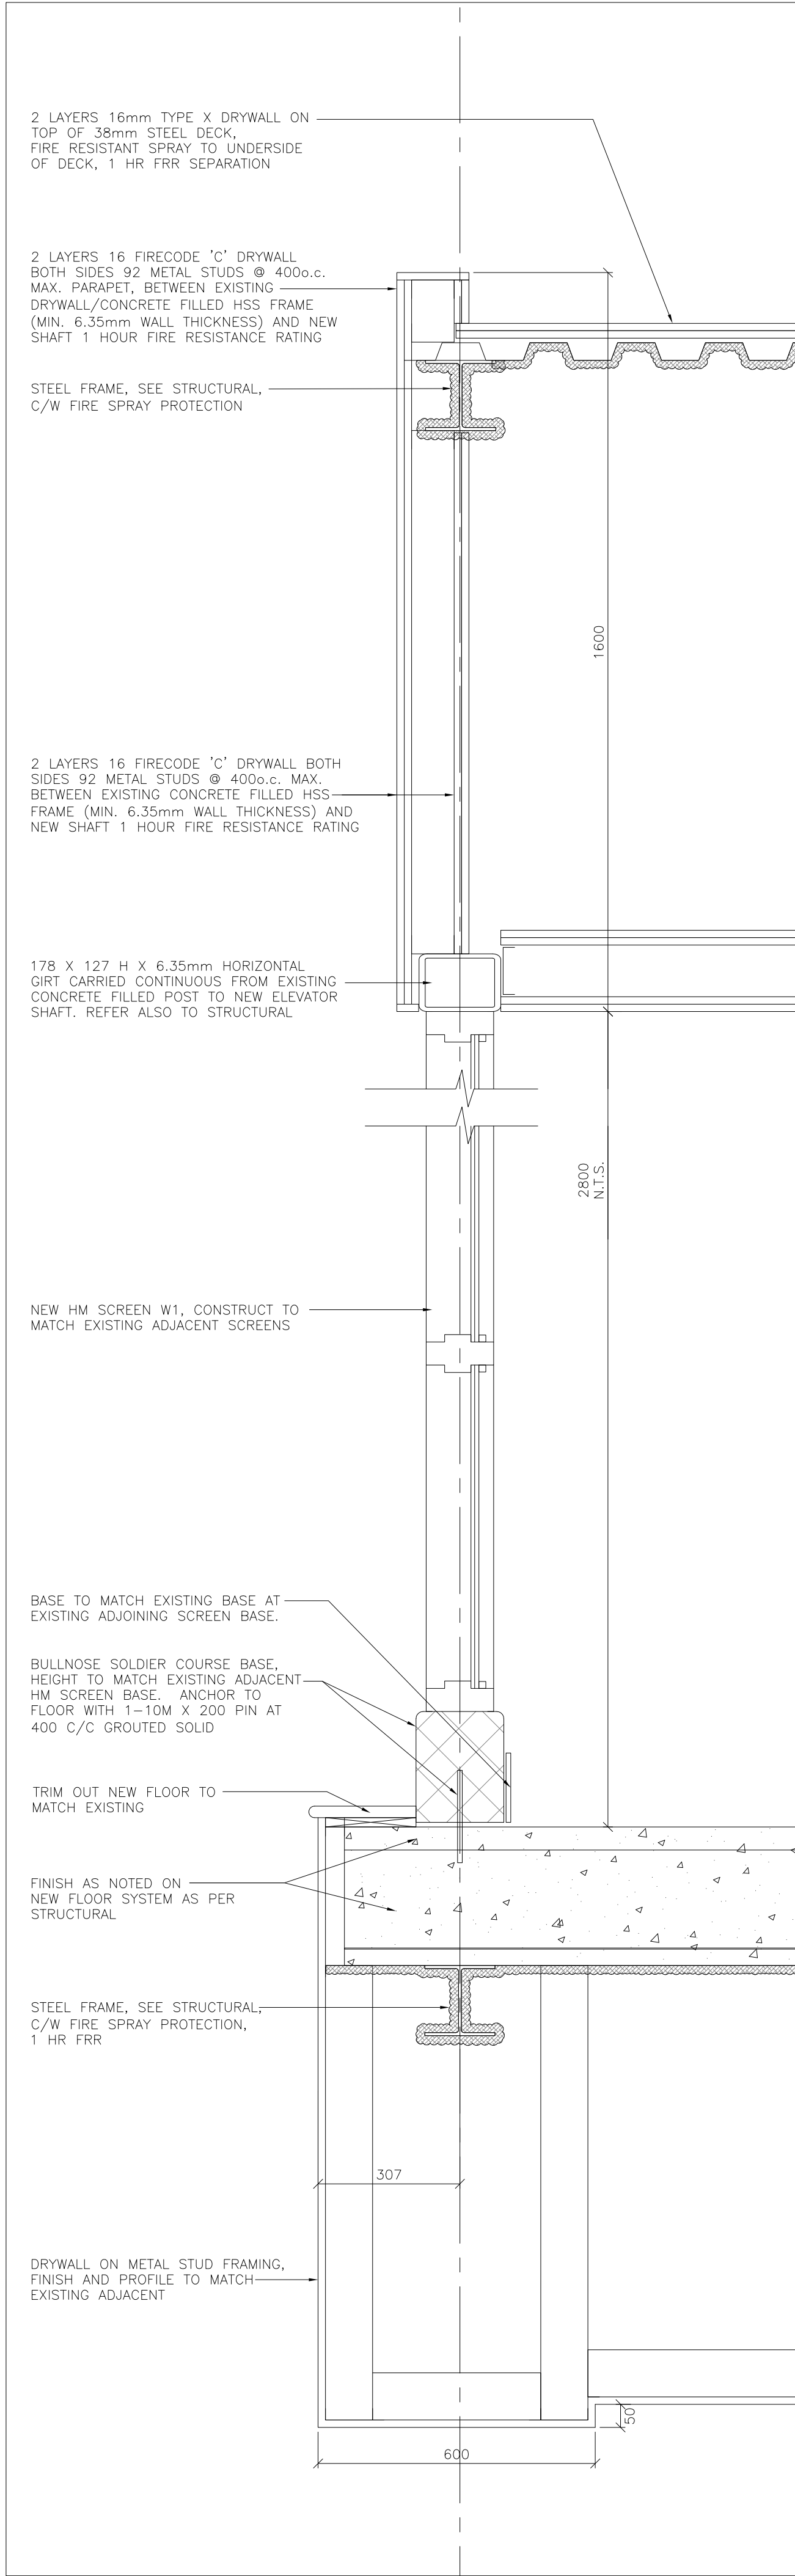

No.	DD/MM/YY	DESCRIPTION
1.	30/06/26	ISSUED FOR BUILDING PERMIT/TENDER

REVISIONS

ANTHONY V. SVEDAS
LICENCE 3294

Believing. Achieving. Serving.

3600 BILLINGS COURT, SUITE 100
BURLINGTON, ONTARIO L7N 3N6
TEL. (905) 308-7771

**ELEVATOR
FOR
BISHOP TONNOS
CATHOLIC SECONDARY SCHOOL**

100 PANABAKER DR.
ANCASTER ONTARIO

DETAILS & MISCELLANEOUS

SCALE	DRAWN	PROJECT No.
AS NOTED		125804

DATE	CHECKED	DRAWING No.
JUNE 25, 2026	MM	A3